




A 9 ks

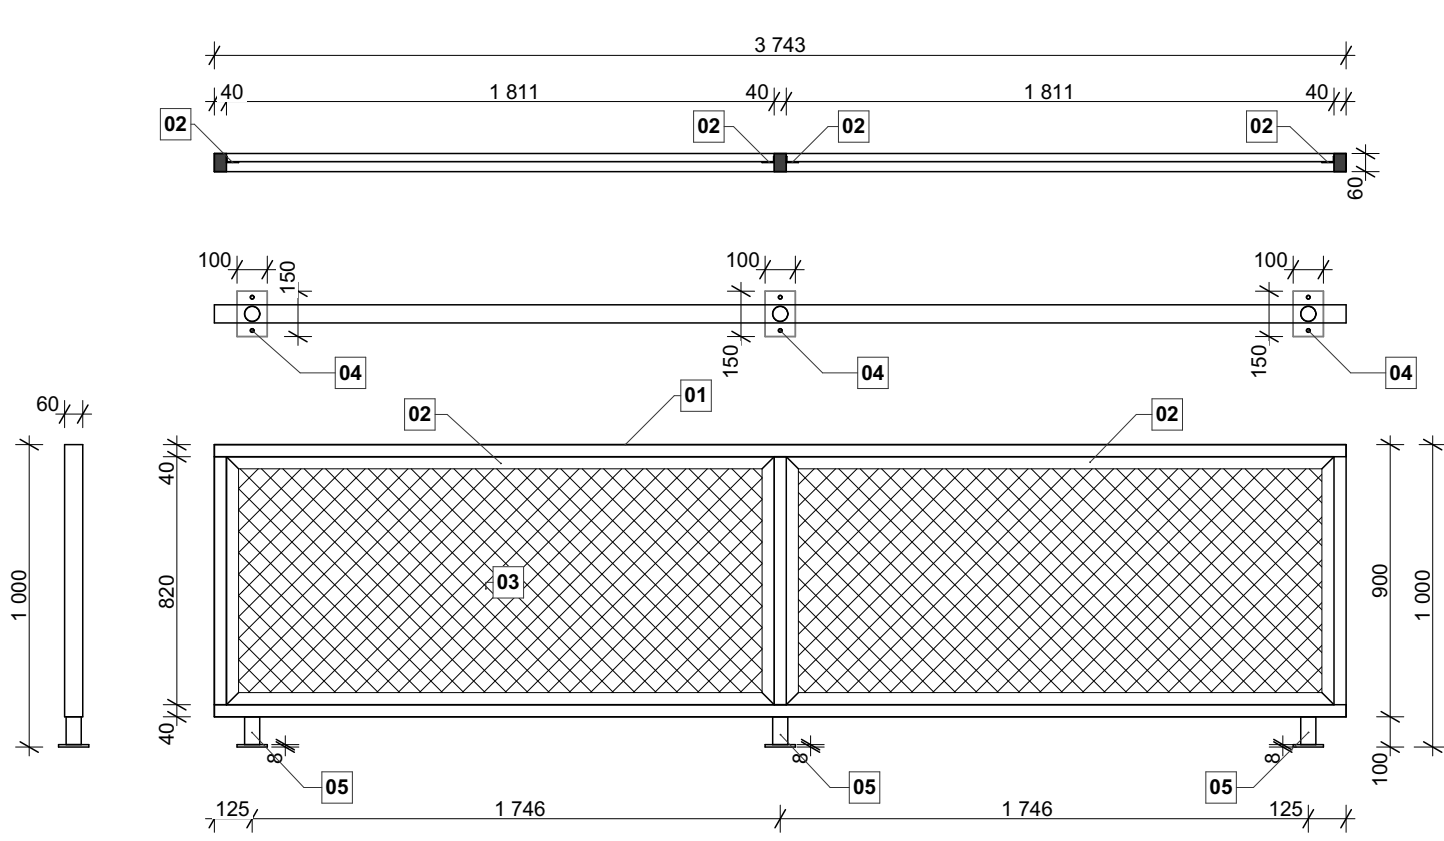


B = E zrcadlově 1 ks

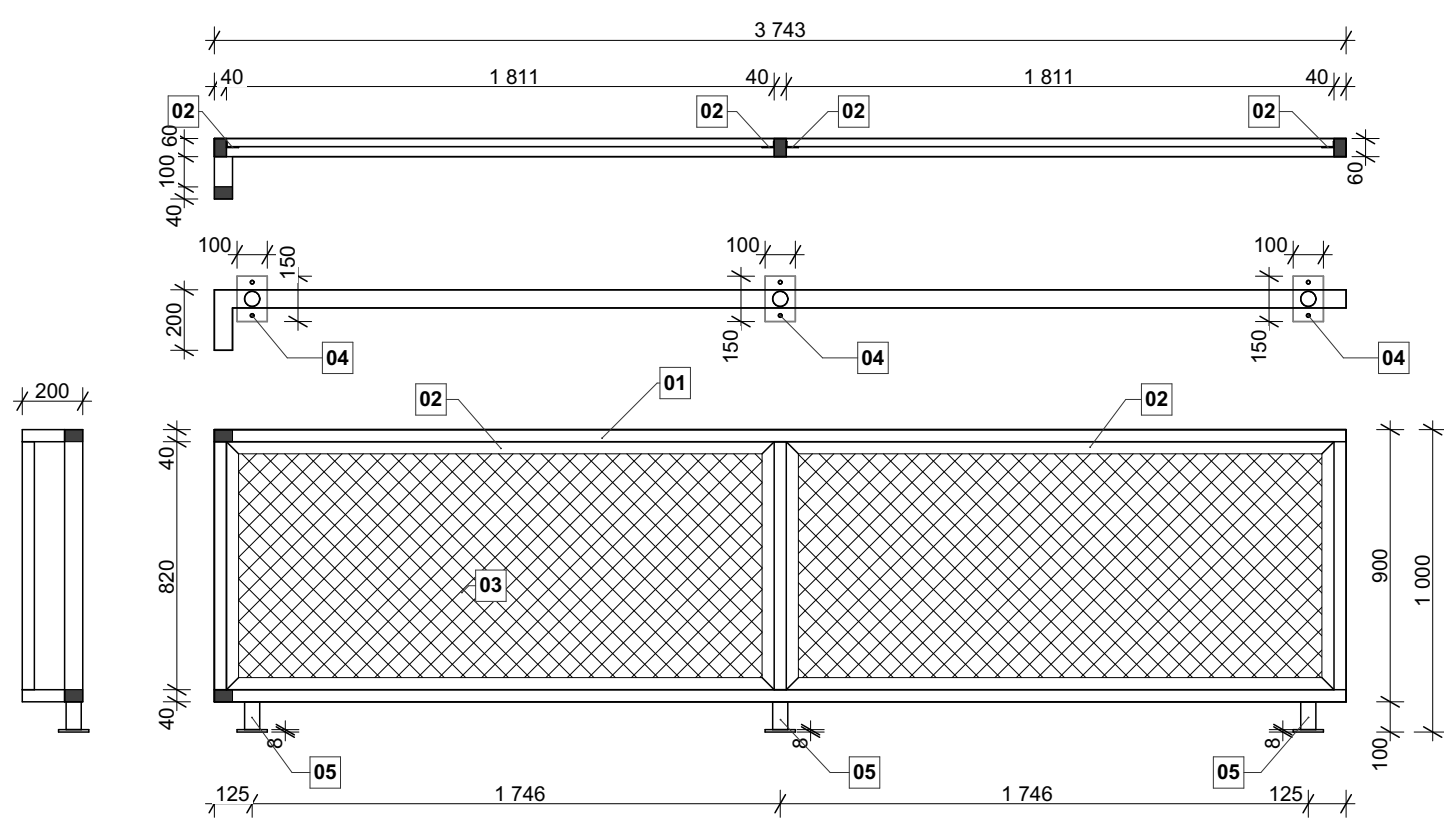


C 1 ks

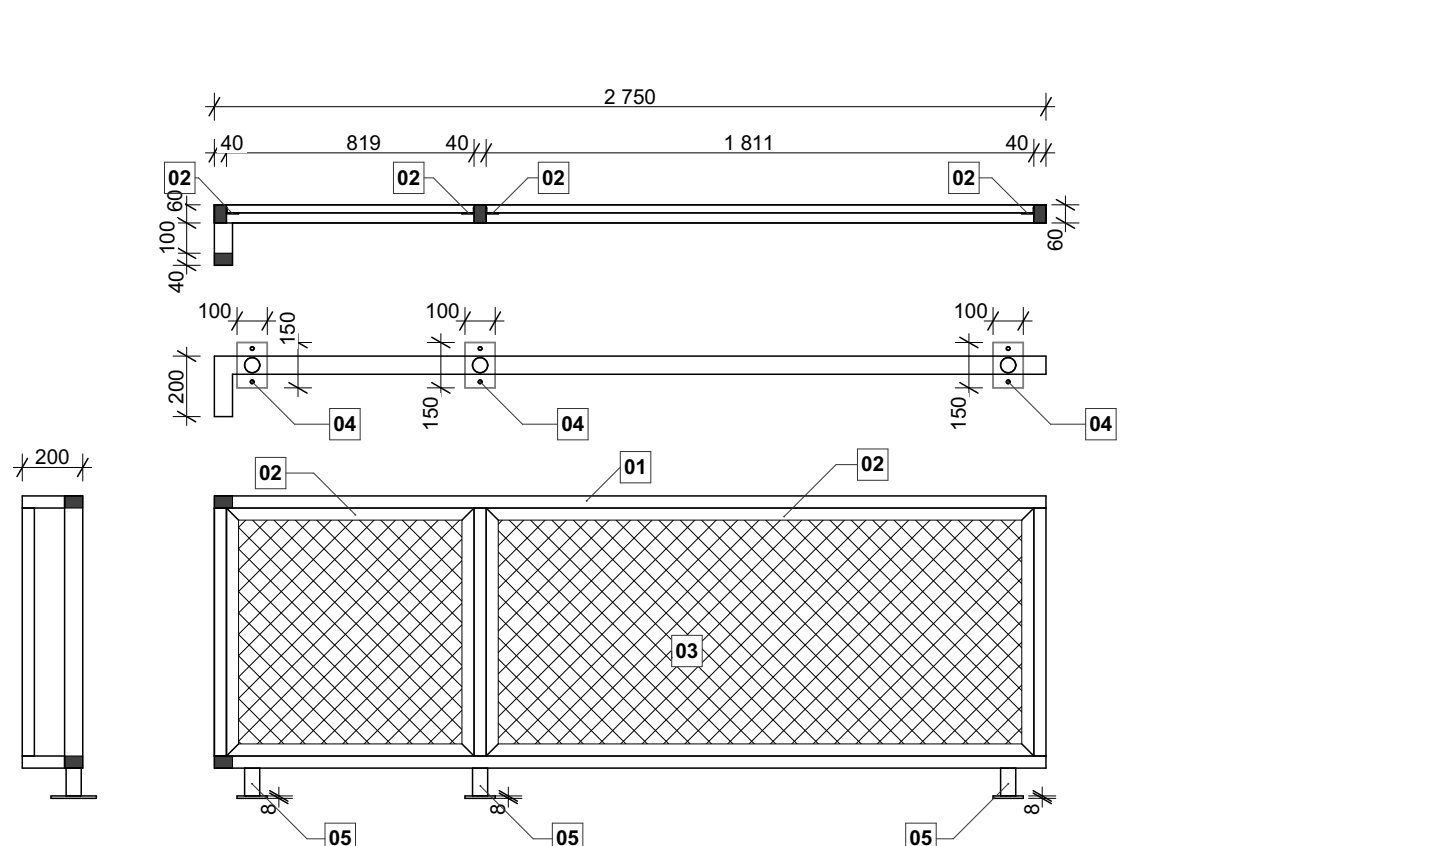


D 1 ks

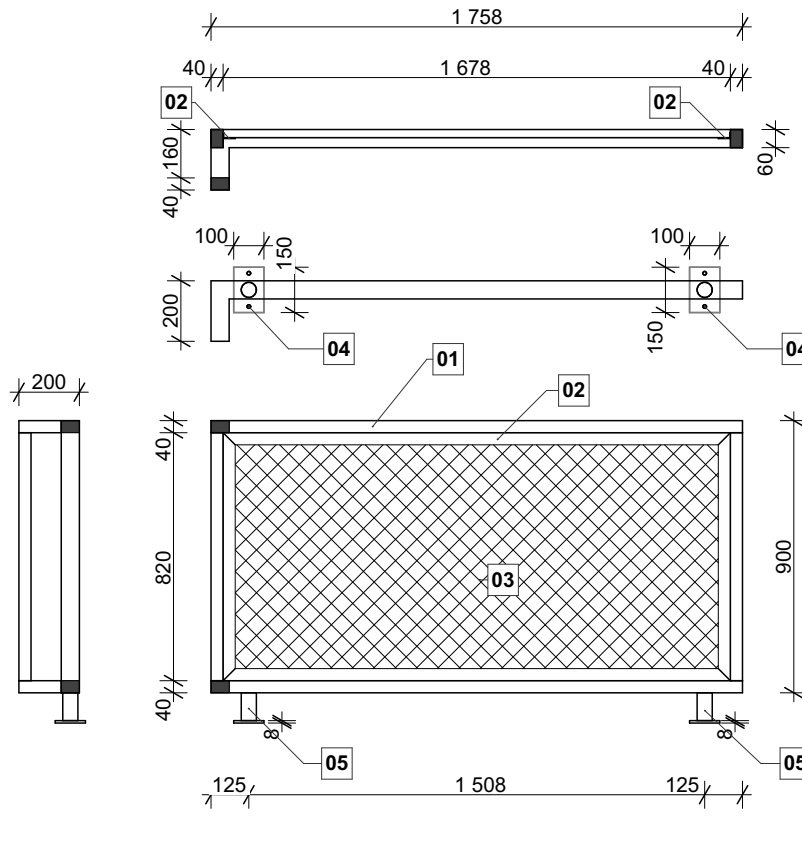


F 1 ks

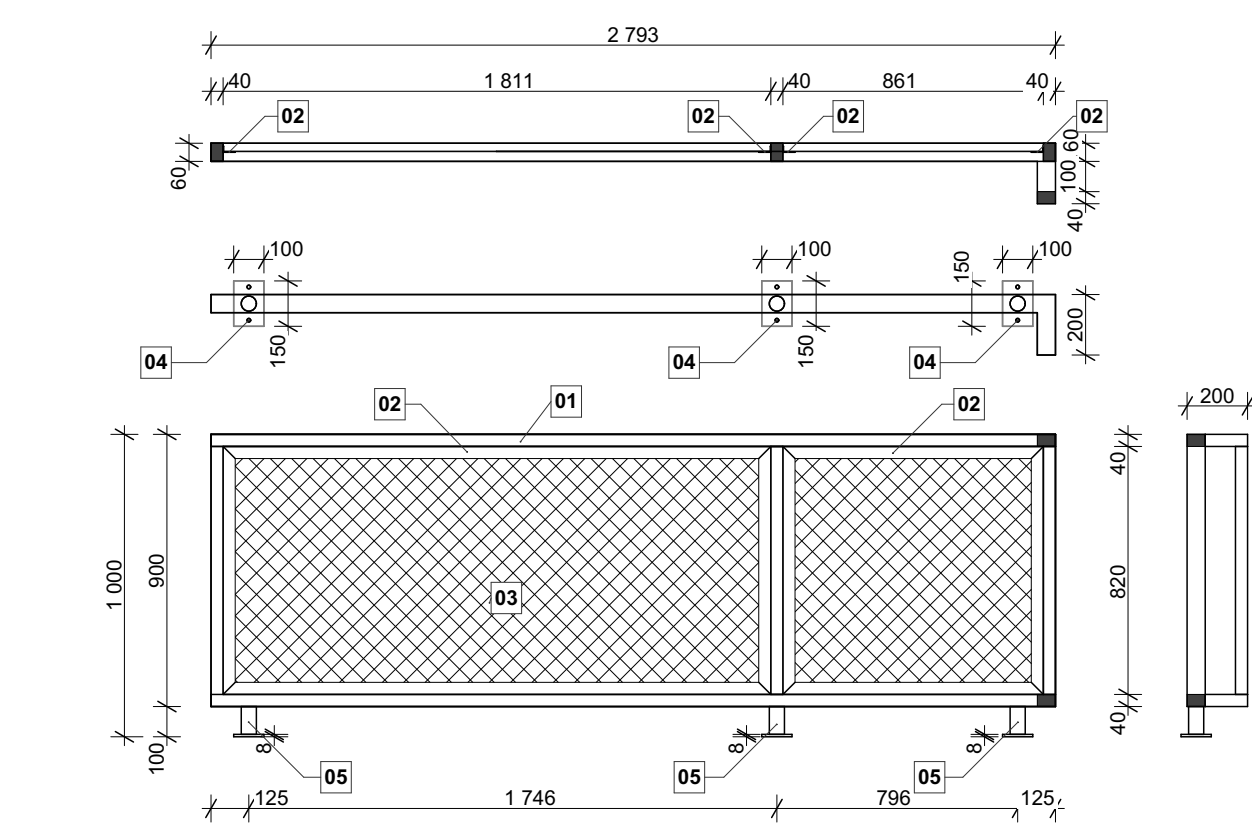


G 1 ks

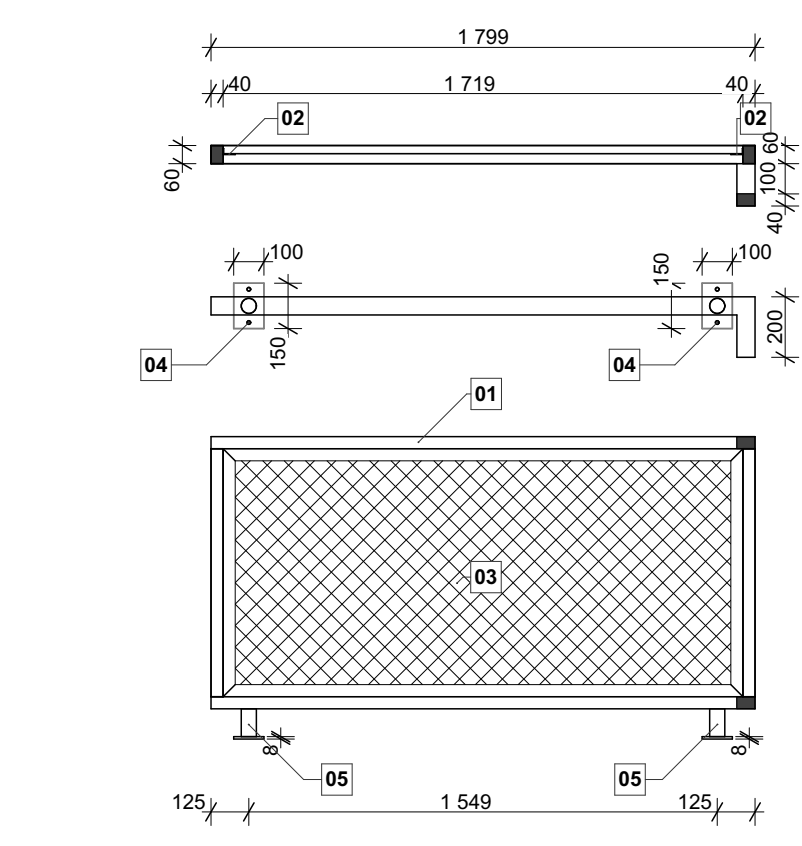


J 2 ks

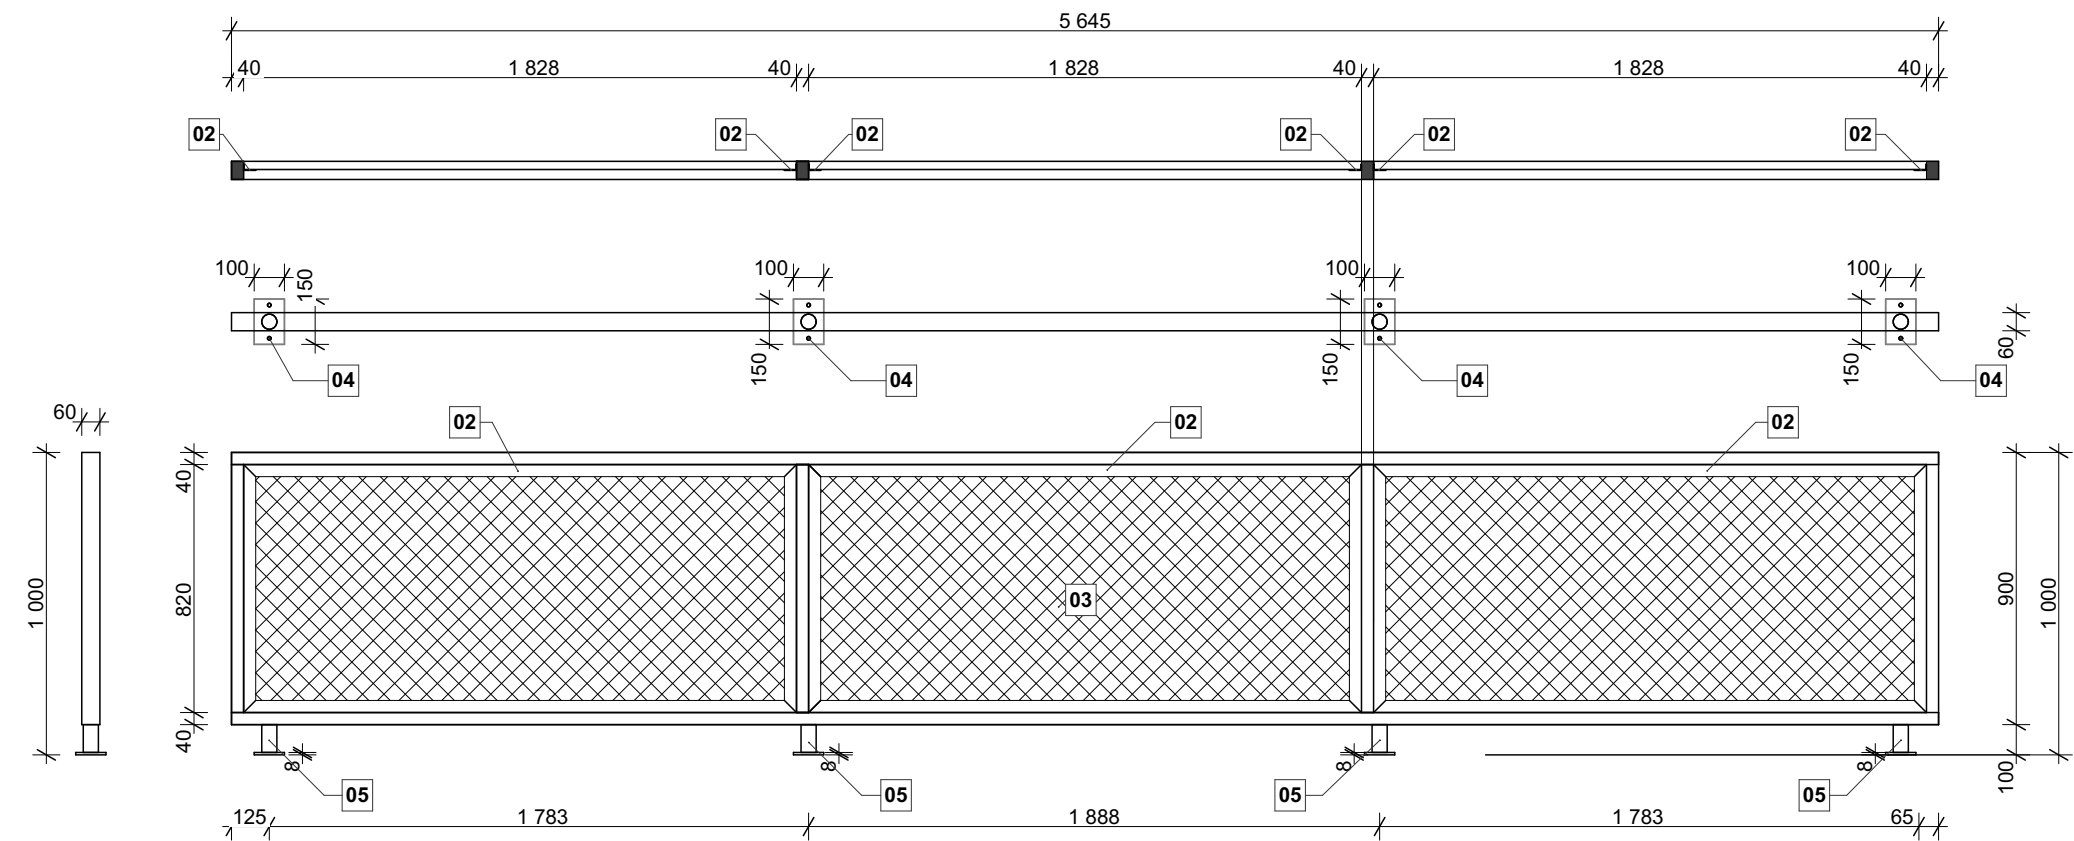


H 2 ks

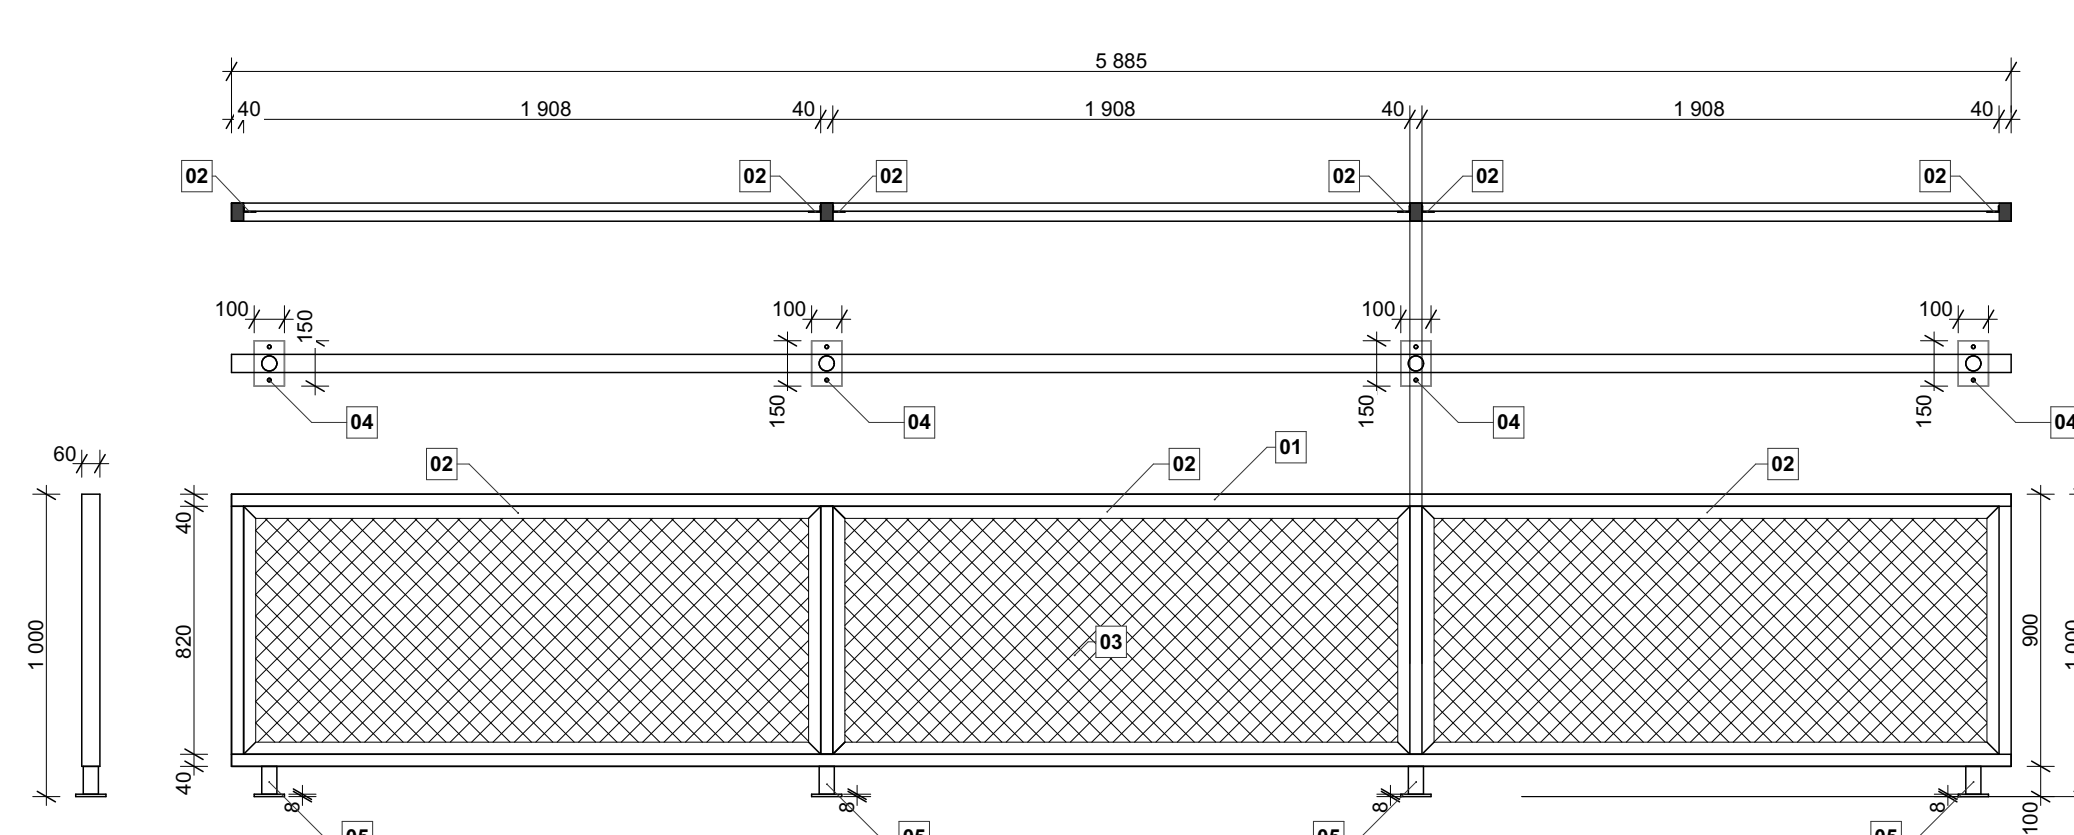

I 2 ks

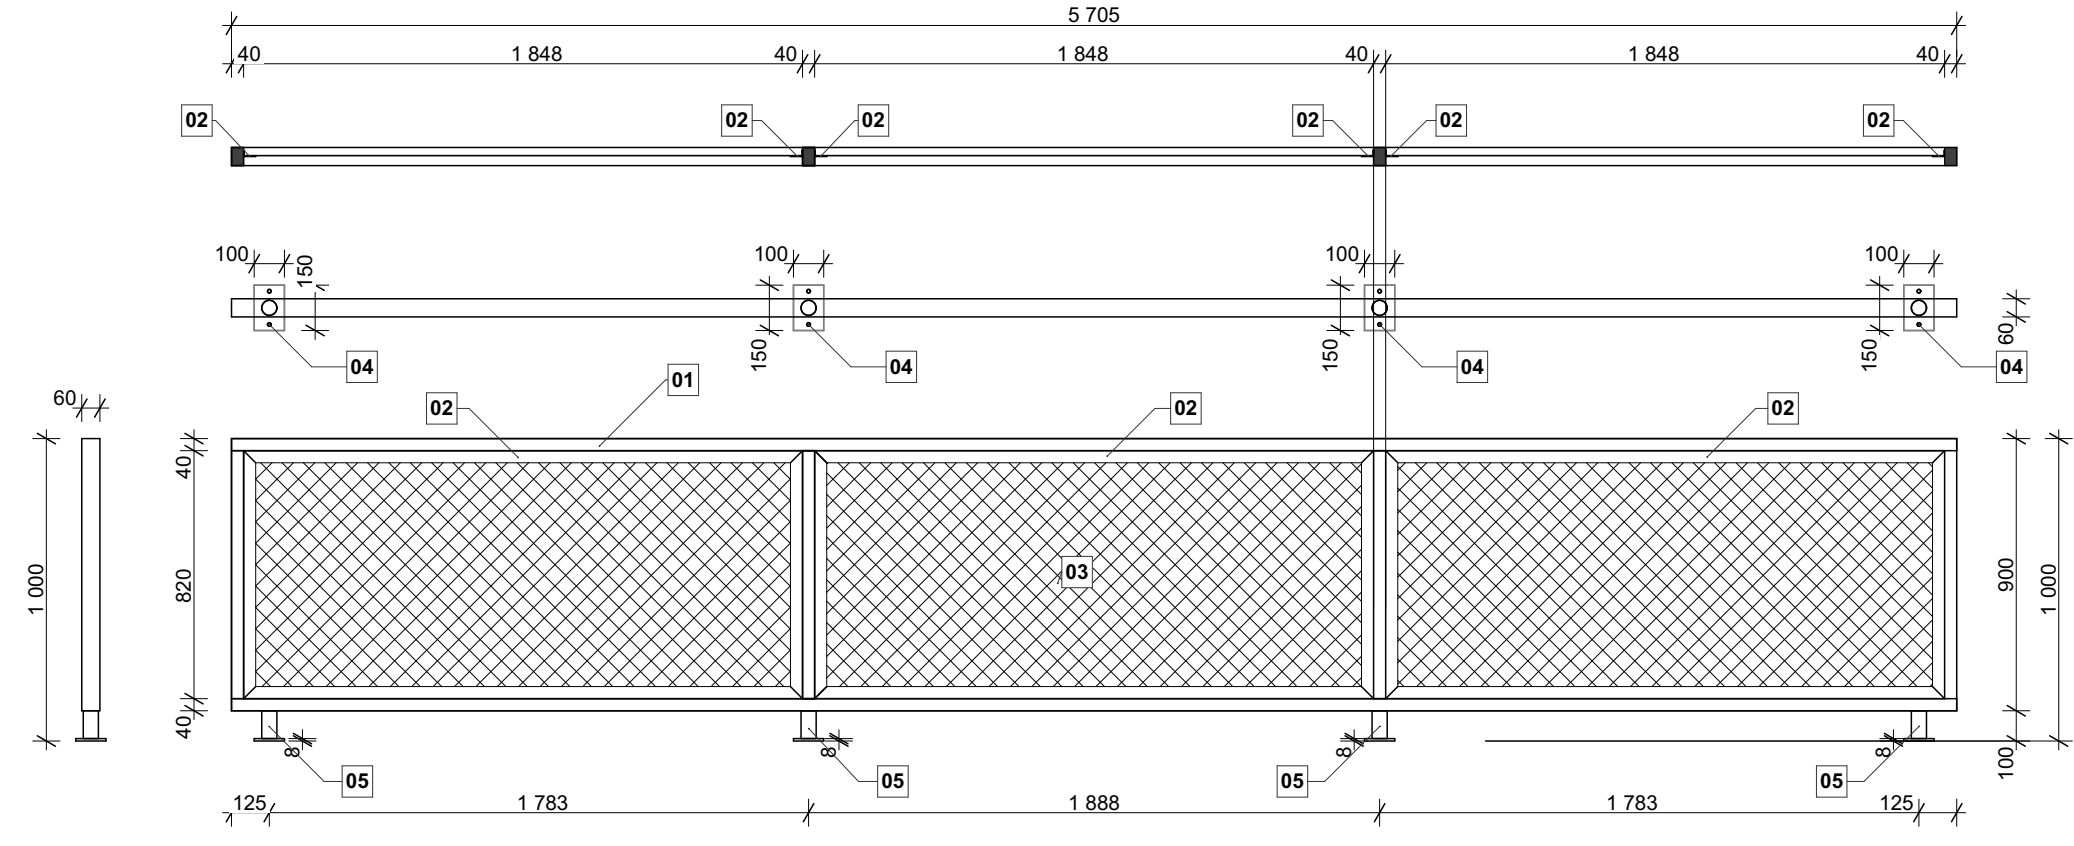

celkem					zábradlí											
ozn.		počet	délka(m)	plocha	hmotnost	jen. hm.	počet									
01	jelel - 60x40x3		231,746		1038,2221	4,48	9	A	B	C	D	E	F	G	H	I
02	L - 40x40x2		239,546		299,4325	1,25	9	1	1	1	1	1	1	1	2	2
03	pletivo 30x30	67,41		67,41			26,82	2,98	2,16	1,38	2,98	2,2	1,41	9,36	9,12	9
04	100x150x8	67			63,114	0,942	27	3	3	2	3	3	2	8	8	8
05	ø51x3,2		6,164		23,23828	3,77	2,484	0,276	0,276	0,184	0,276	0,276	0,184	0,736	0,736	0,736
			celkem :	1424,0069	kg											

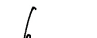Kreslil :	Zodpovědný projektant:	Podpis:		STAR Pardubice s.r.o.	
Brych	Ing. Štamberg			Seminářská 56	
Investor:	Střední zdravotnická škola Pardubice			533 53 Pardubice	
Místo:	Průmyslová 395 Pardubice			Číslo zakázky:	č. kopie:
Kraj:	Pardubický			1812 / 2018	
Akce:	<b>„Střední zdravotnická škola Pardubice budova teoretické výuky, oprava střechy“</b>		Stupeň: DPS		
			Formát: A1		
			Datum: 12 / 2018		
			Měřítko: 1:25		
			Část:		
Obsah:	Zábradlí			č. výkresu:	10