


ŠACHTA Č.2 DN 1000

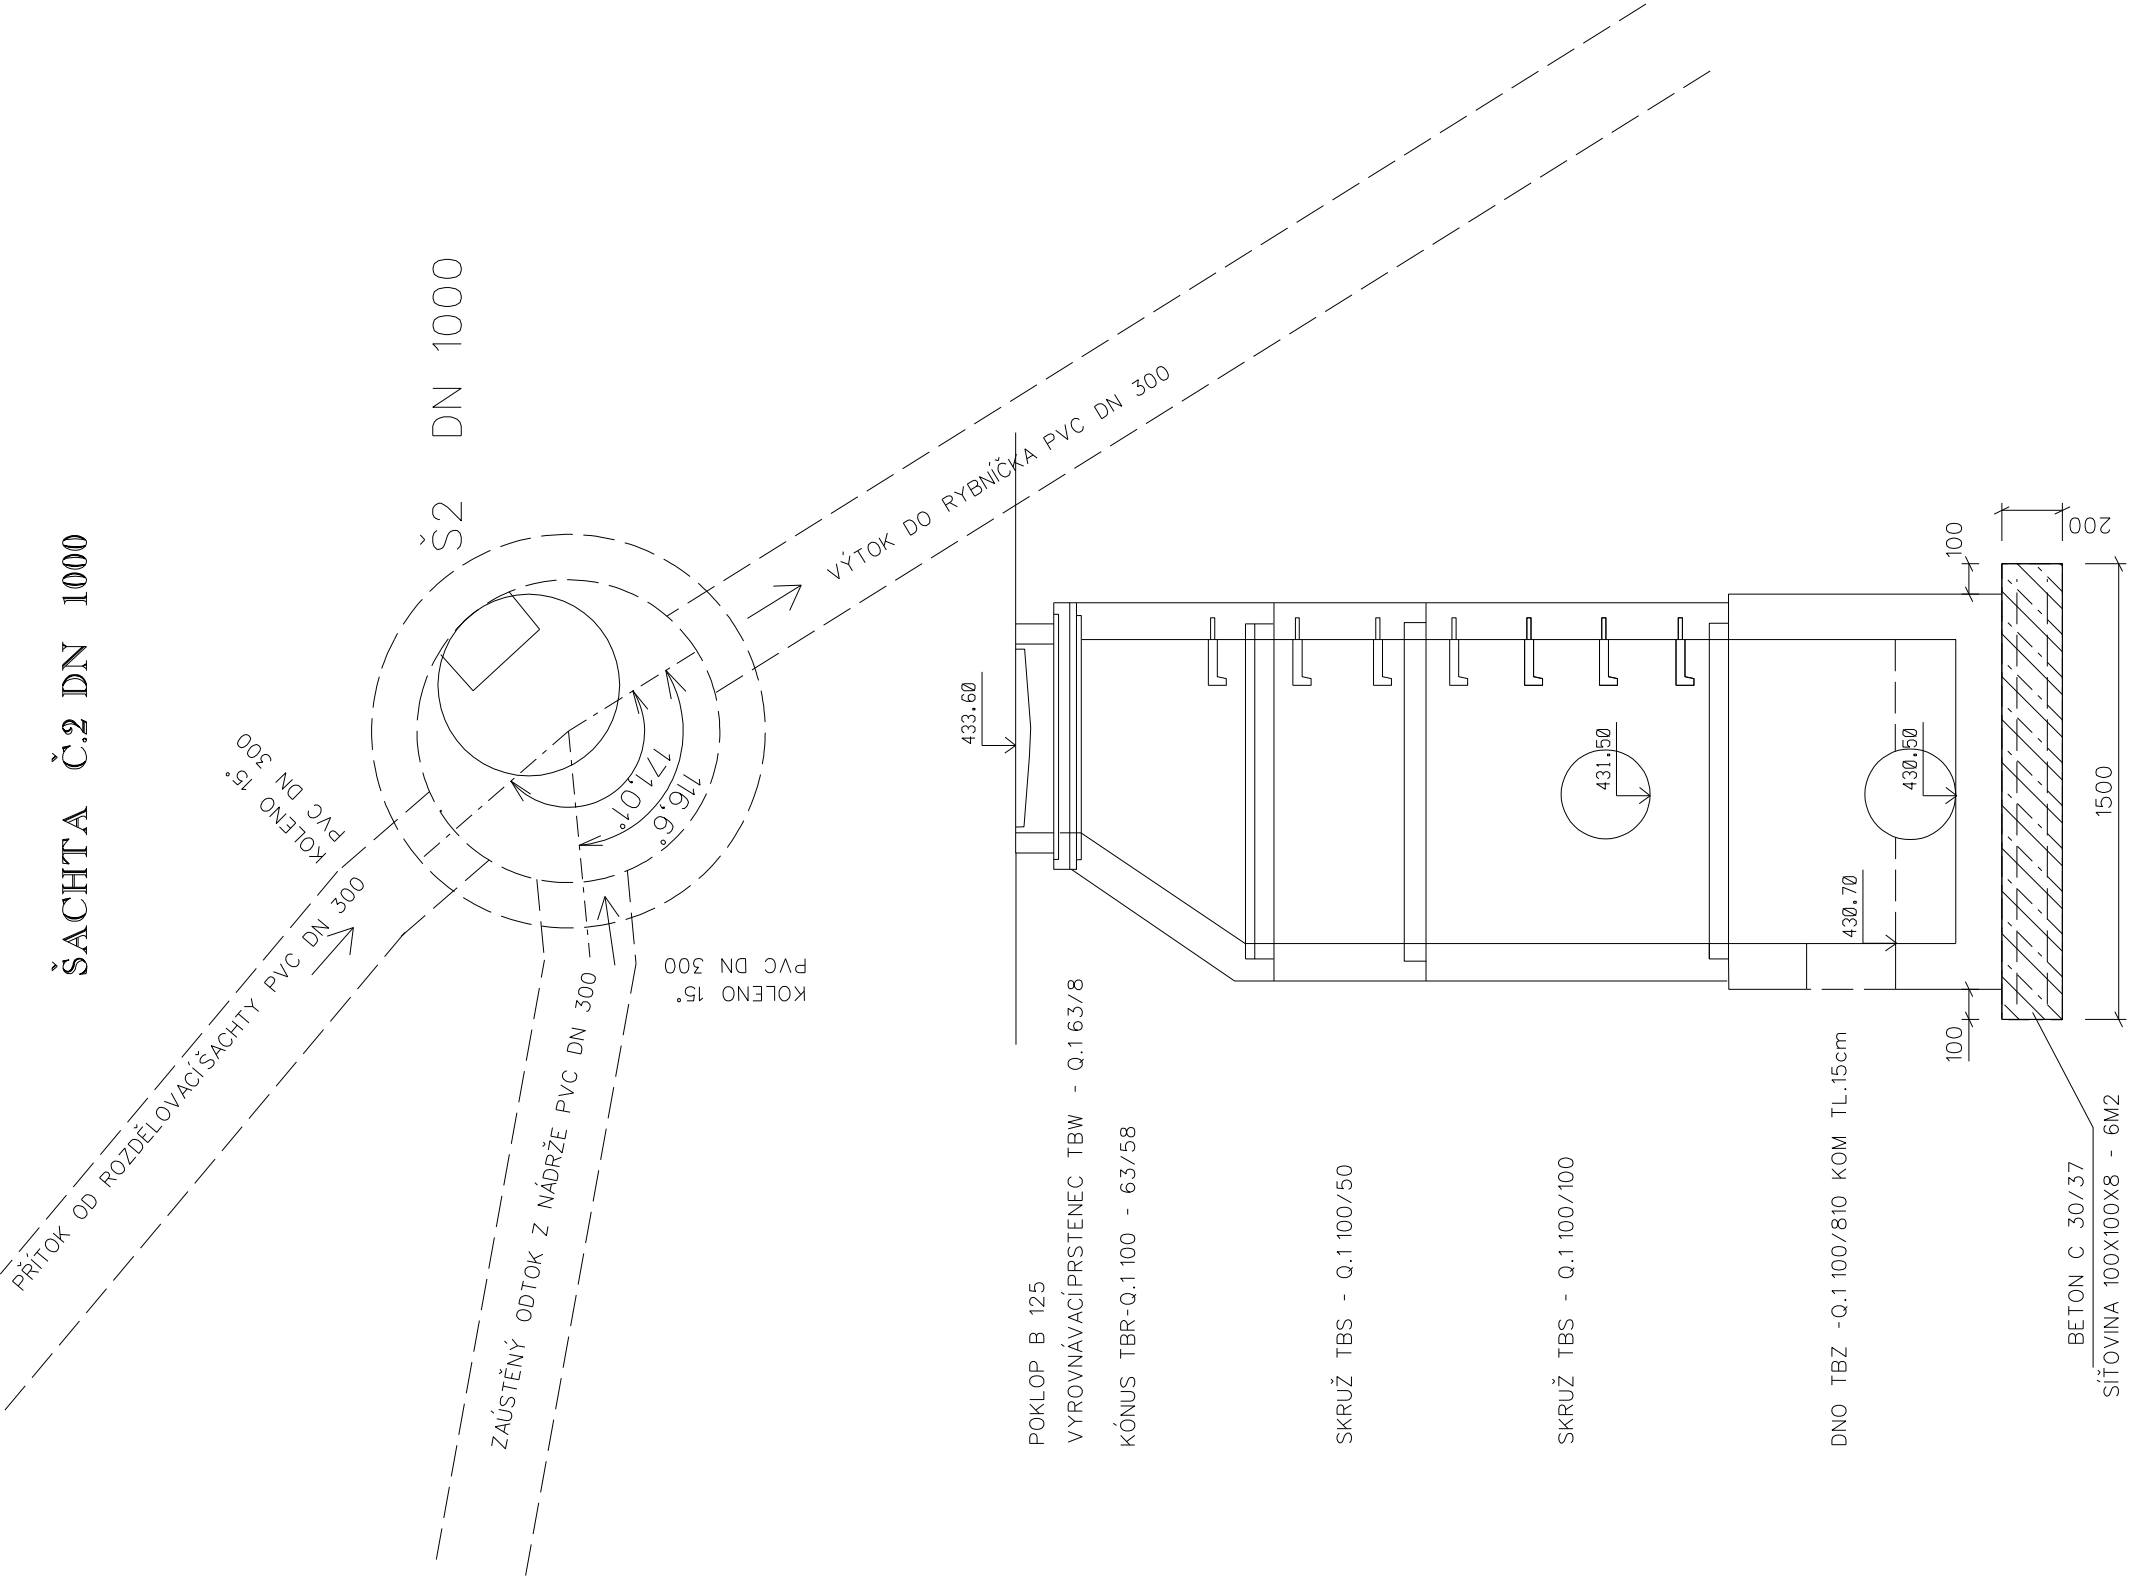

ŠACHTA Č.6 DN 1000

