

POLICIE ČESKÉ REPUBLIKY
KRAJSKÉ ŘEDITELSTVÍ POLICIE
PARDUBICKÉHO KRAJE
ÚZEMNÍ ODEBOR
DOPRAVNÍ INSPEKTORÁT
562 27 ÚSTÍ NAD ORLICÍ

47/696

R=2597,63m

II/311 MLADKOV

II/311 MLADKOV

R40	L = 50 m
A = 15,83 m	R = 15 m
A = 658,74 m	R = 115 m
L = 15,83 m	L = 30 m
PK 48,331 70	
2 BA	

A = 658,74 m	R = 115 m
L = 15,83 m	L = 30 m
PK 48,331 70	
2 BA	

KP 48,346 15



Výbějte odjezdu autobusu

C14a

TĚCHONÍN

IZ4a

PK 48,414 23

969/32

969/40

969/47

969/50

ZLEPŠENÍ DOSTUPNOSTI TURISTICKÝCH ATRAKTIV V OBLASTI MASIVU SNĚŽNÍKA VÝŘEZ KOORDINAČNÍ SITUACE - LOKALITA TĚCHONÍN PODJEZD

M 1:500

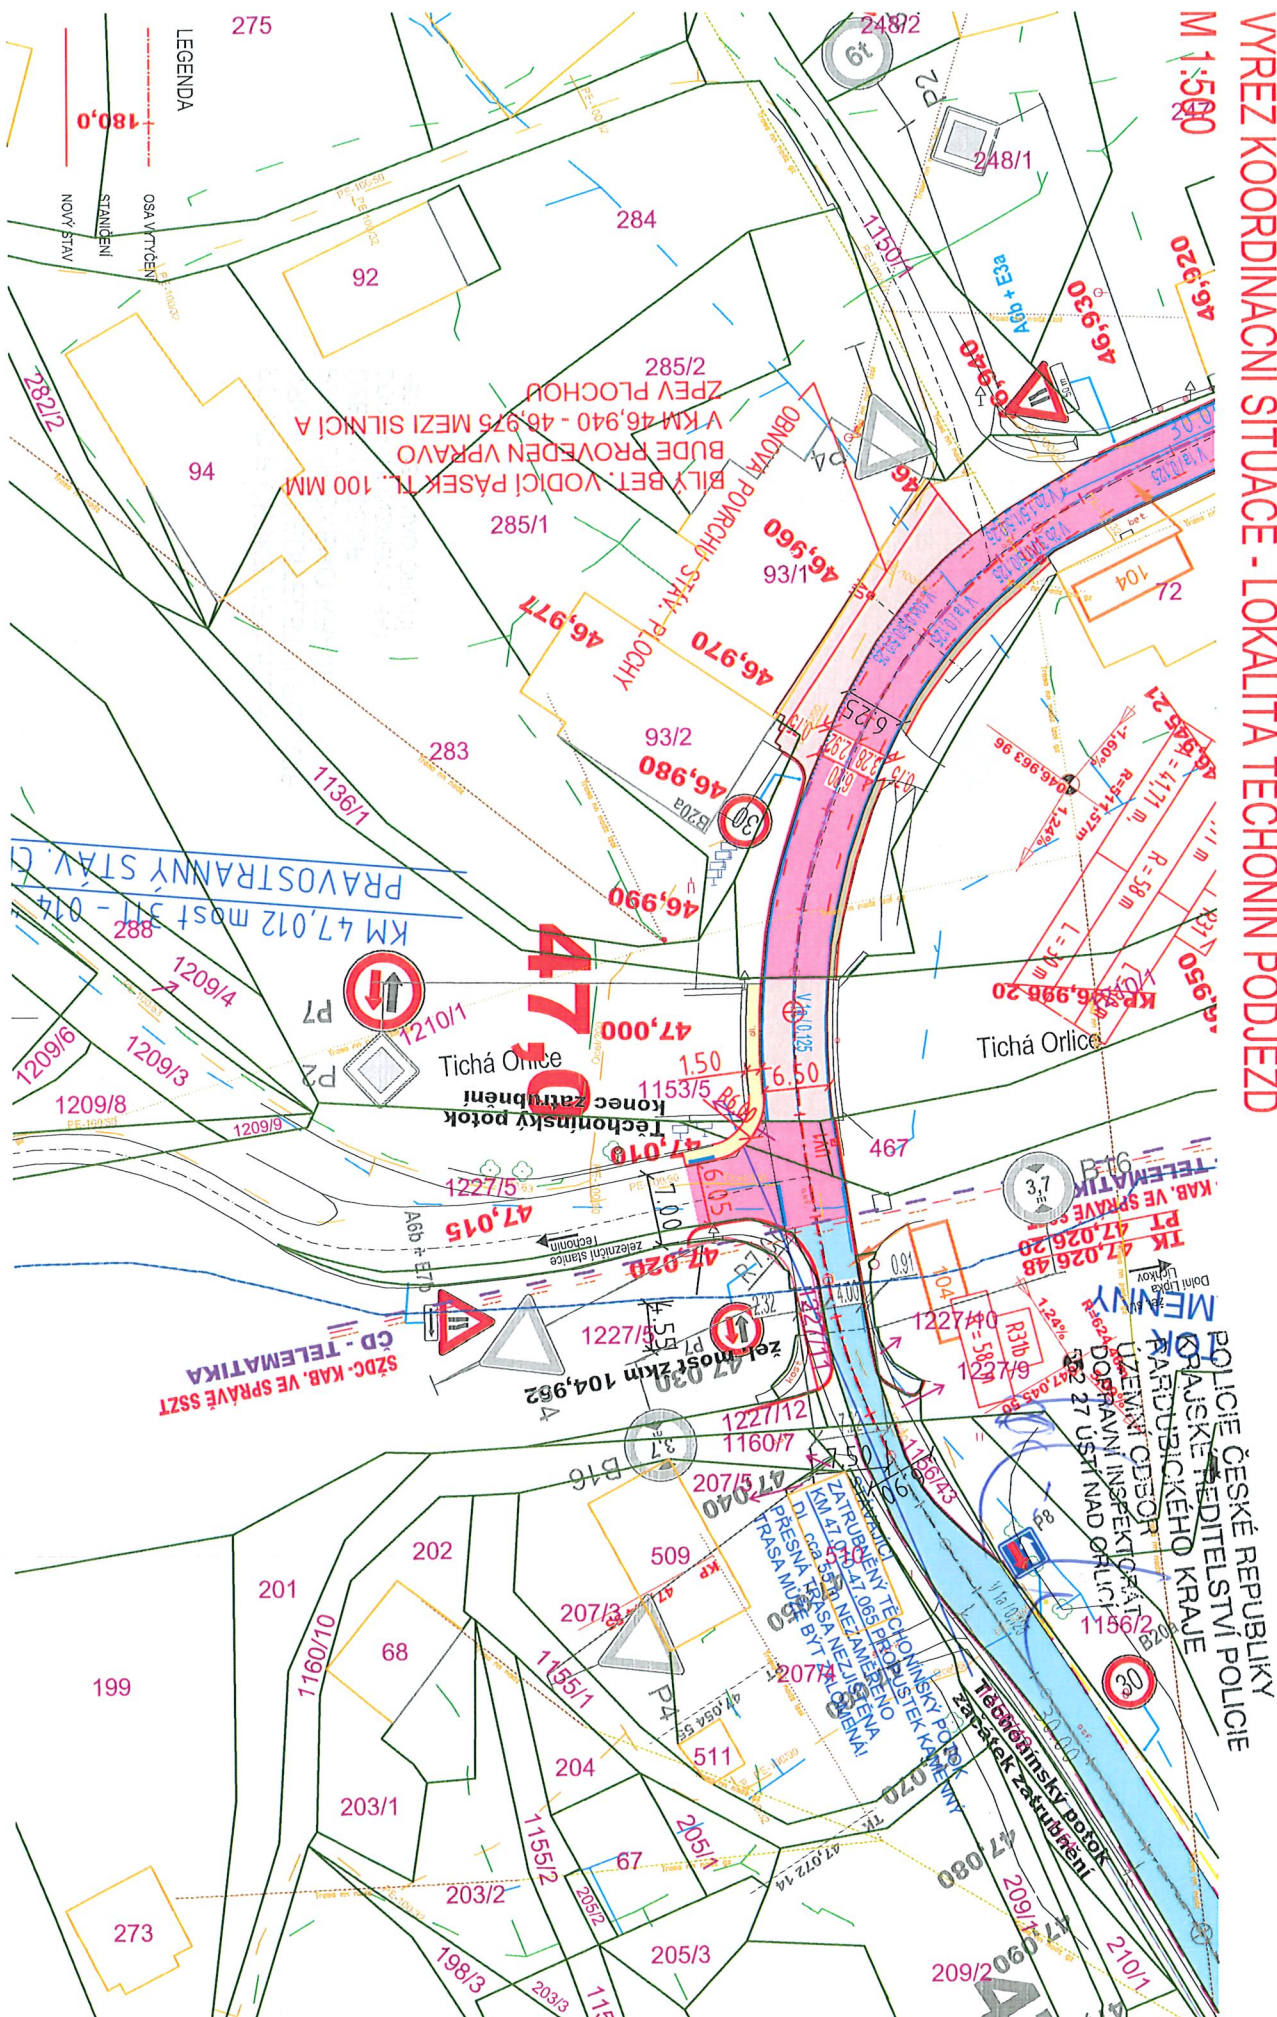

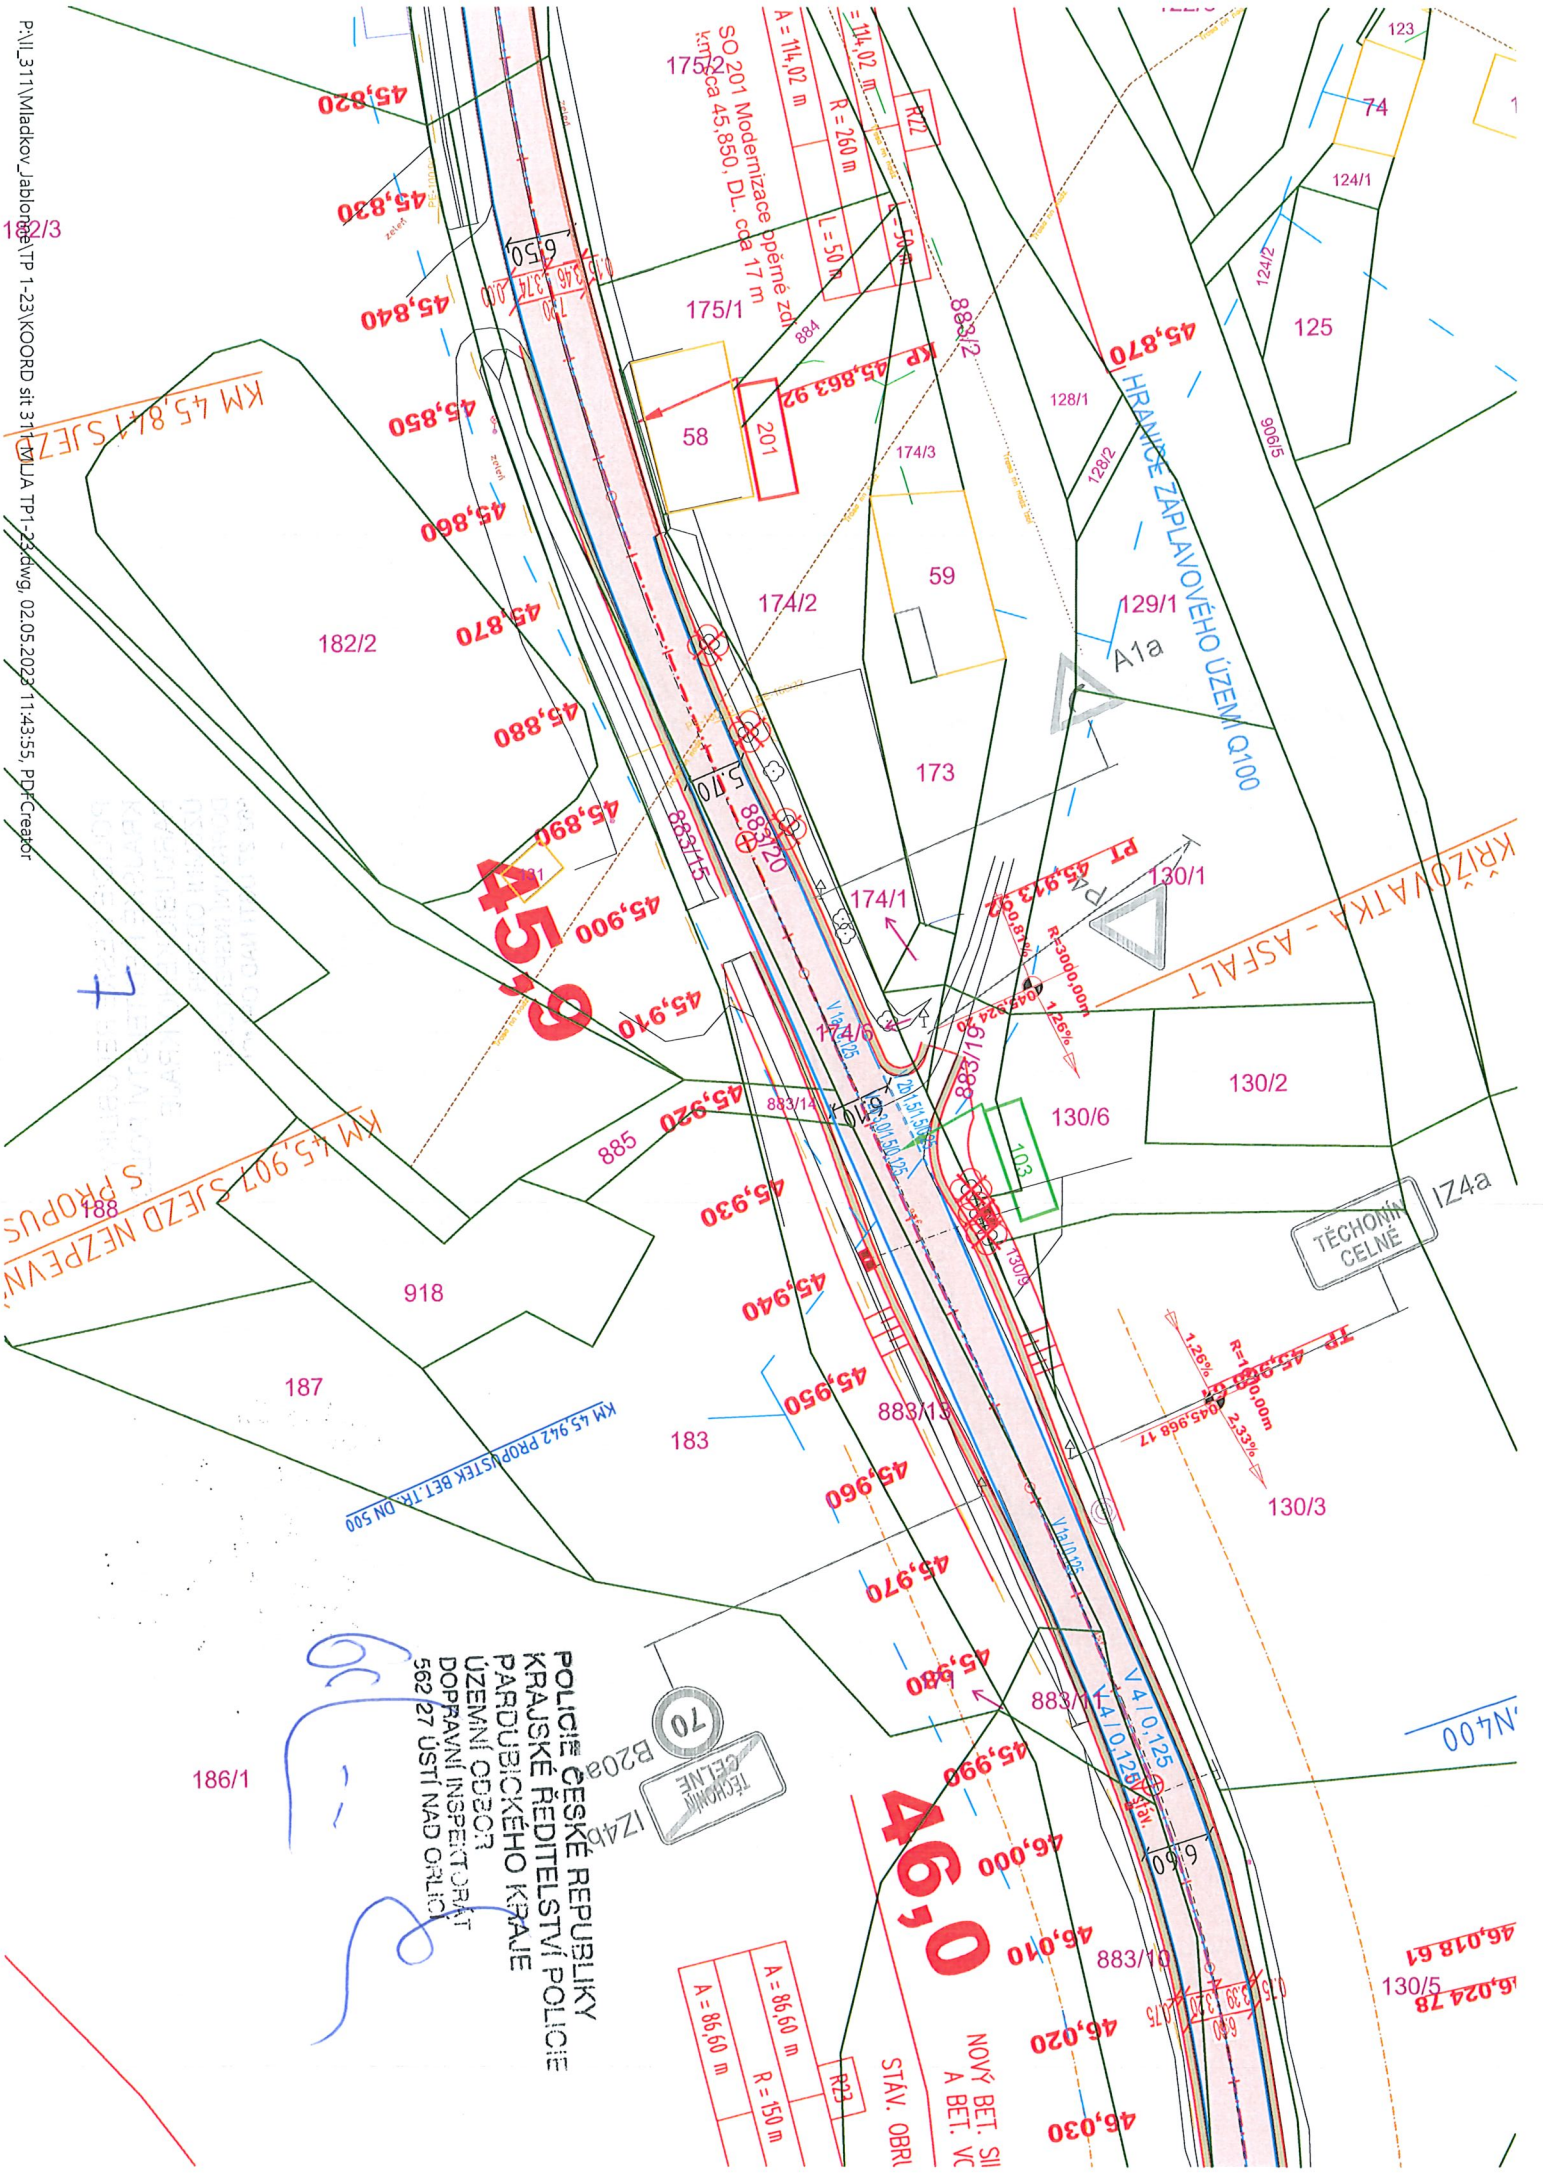

POLICIE ČESKÉ REPUBLIKY
KRAJSKÉ ŘEDITELSTVÍ POLICIE
PARDOBICKÉHO KRAJE
ÚZEMNÍ ODBOR
DOPRAVNÍ INSPEKTORÁT
562 27 USTÍ NAD ORLICÍ

A = 86,50 m	R = 150 m
A = 86,50 m	

