



PUDORYS 1.PP

M 1:25

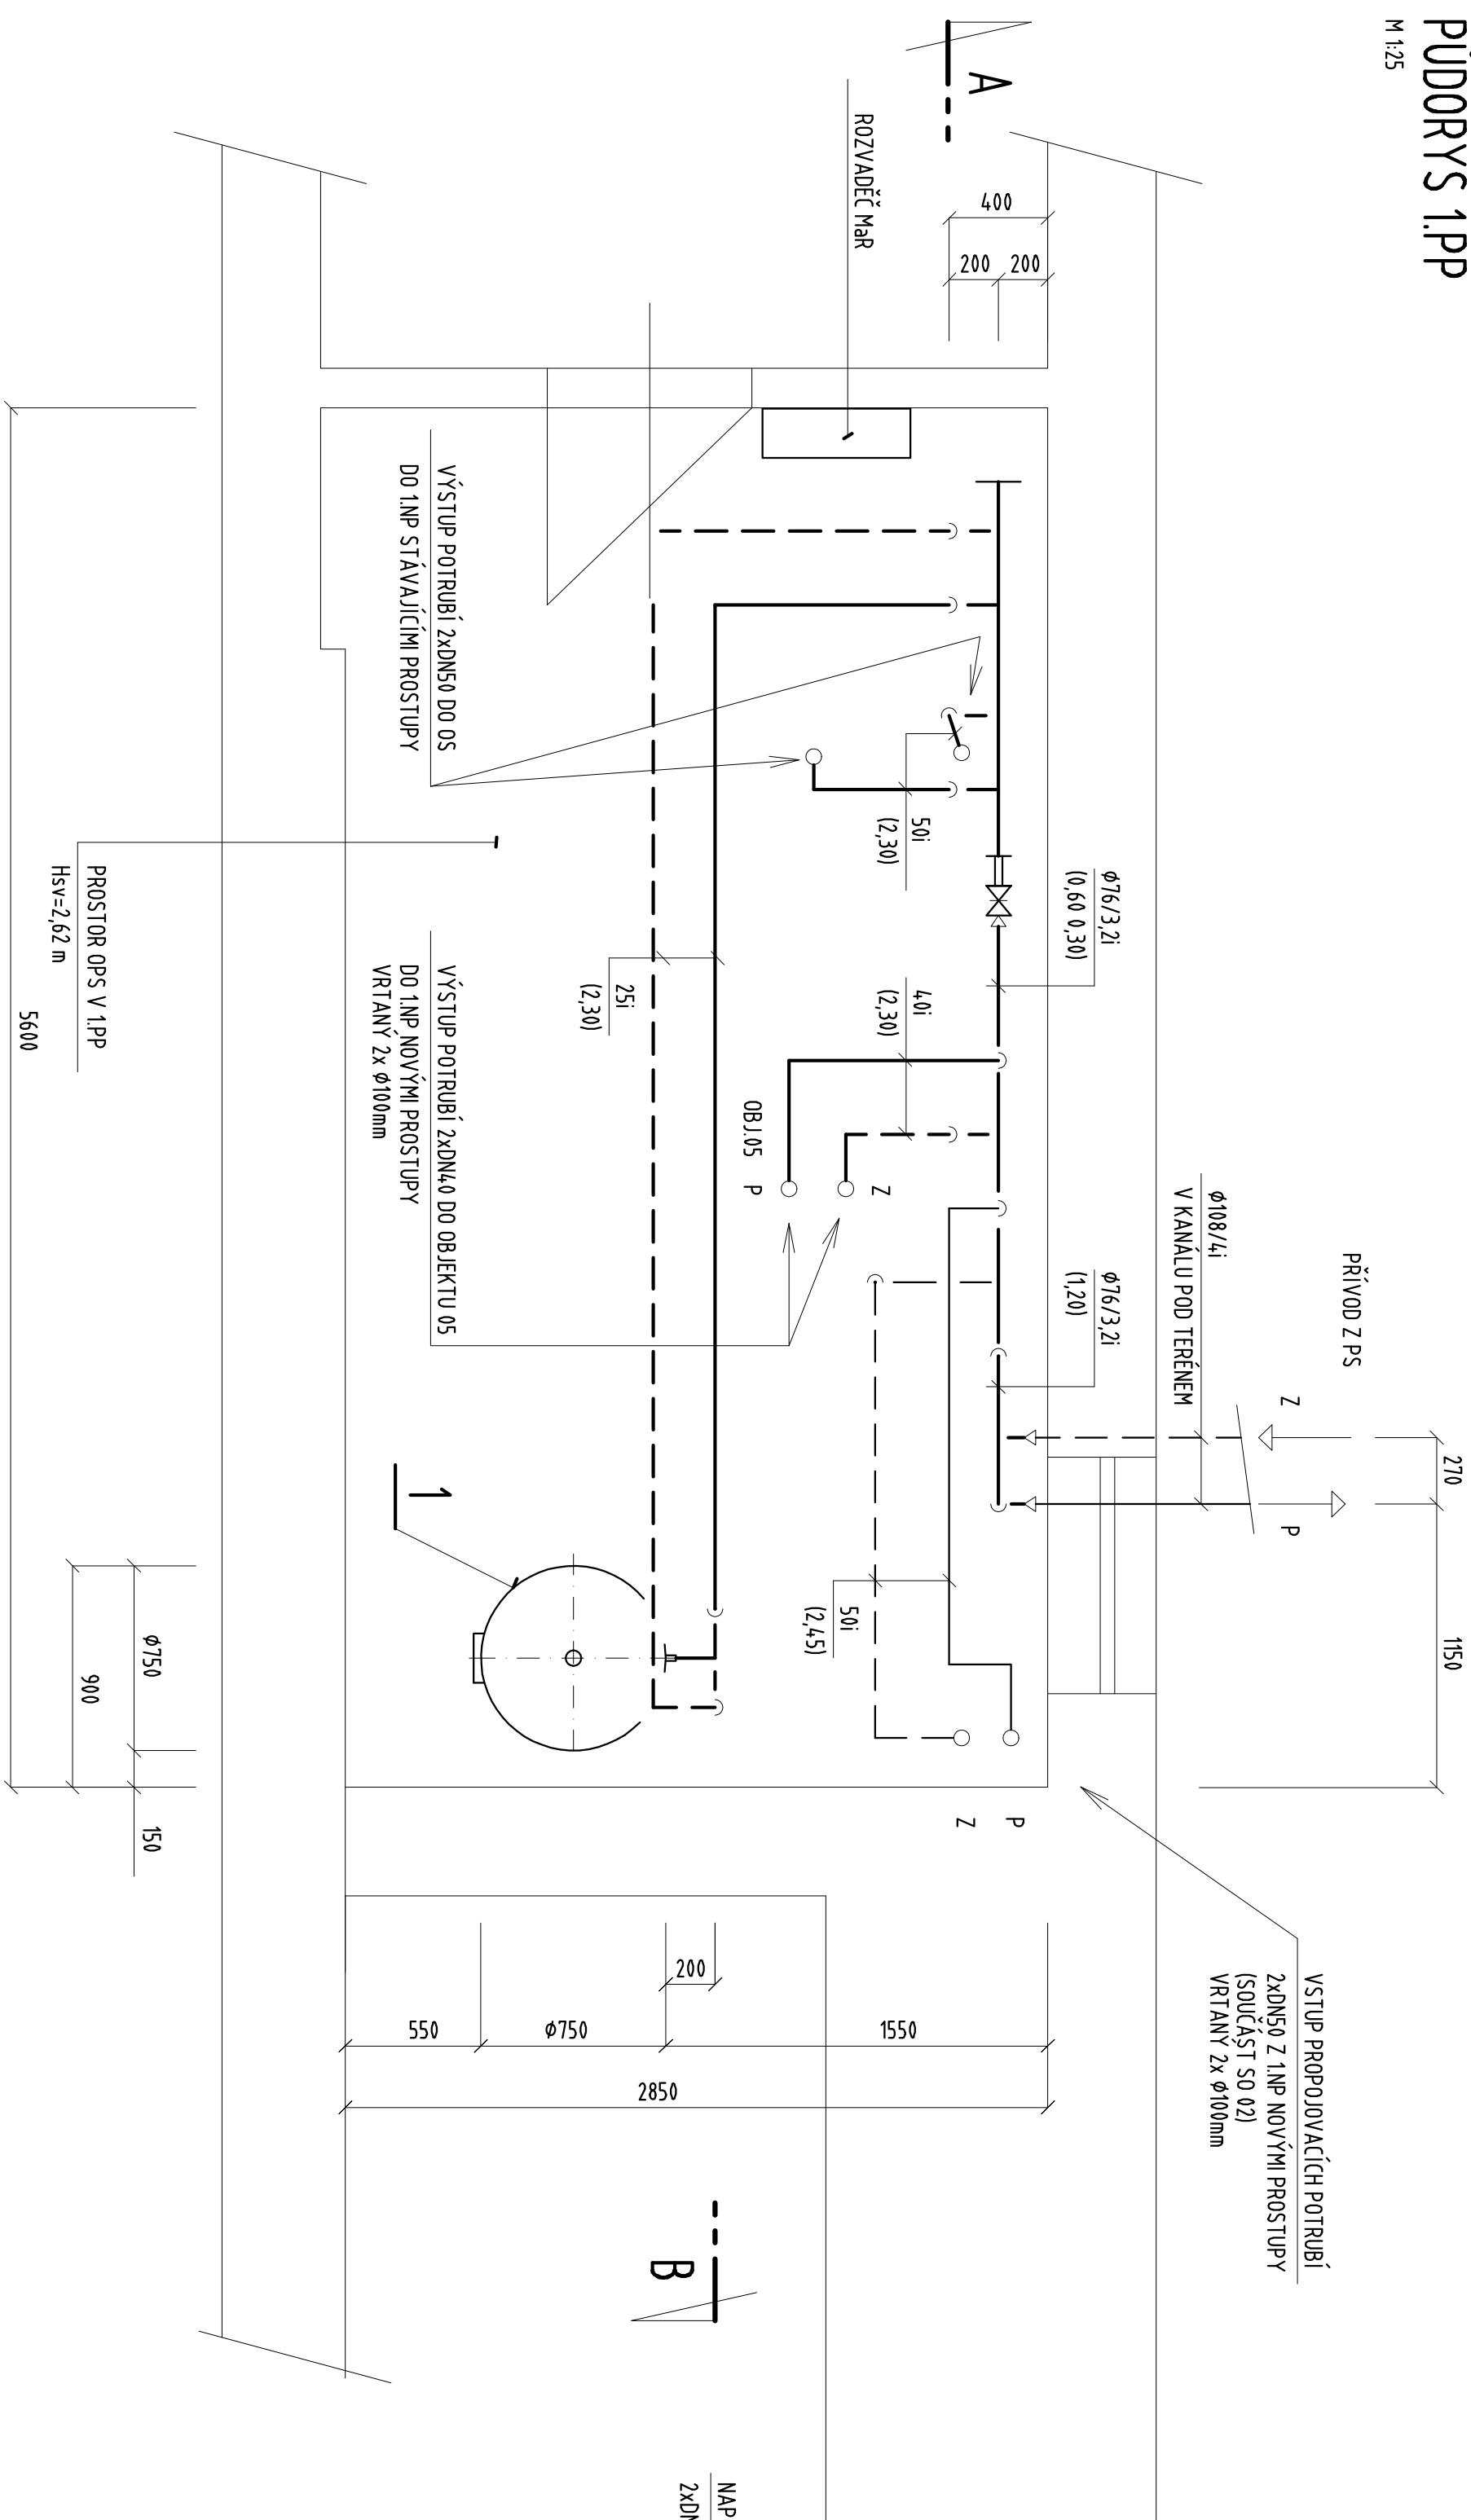


PŪDORYS 1.NP

M 1:25

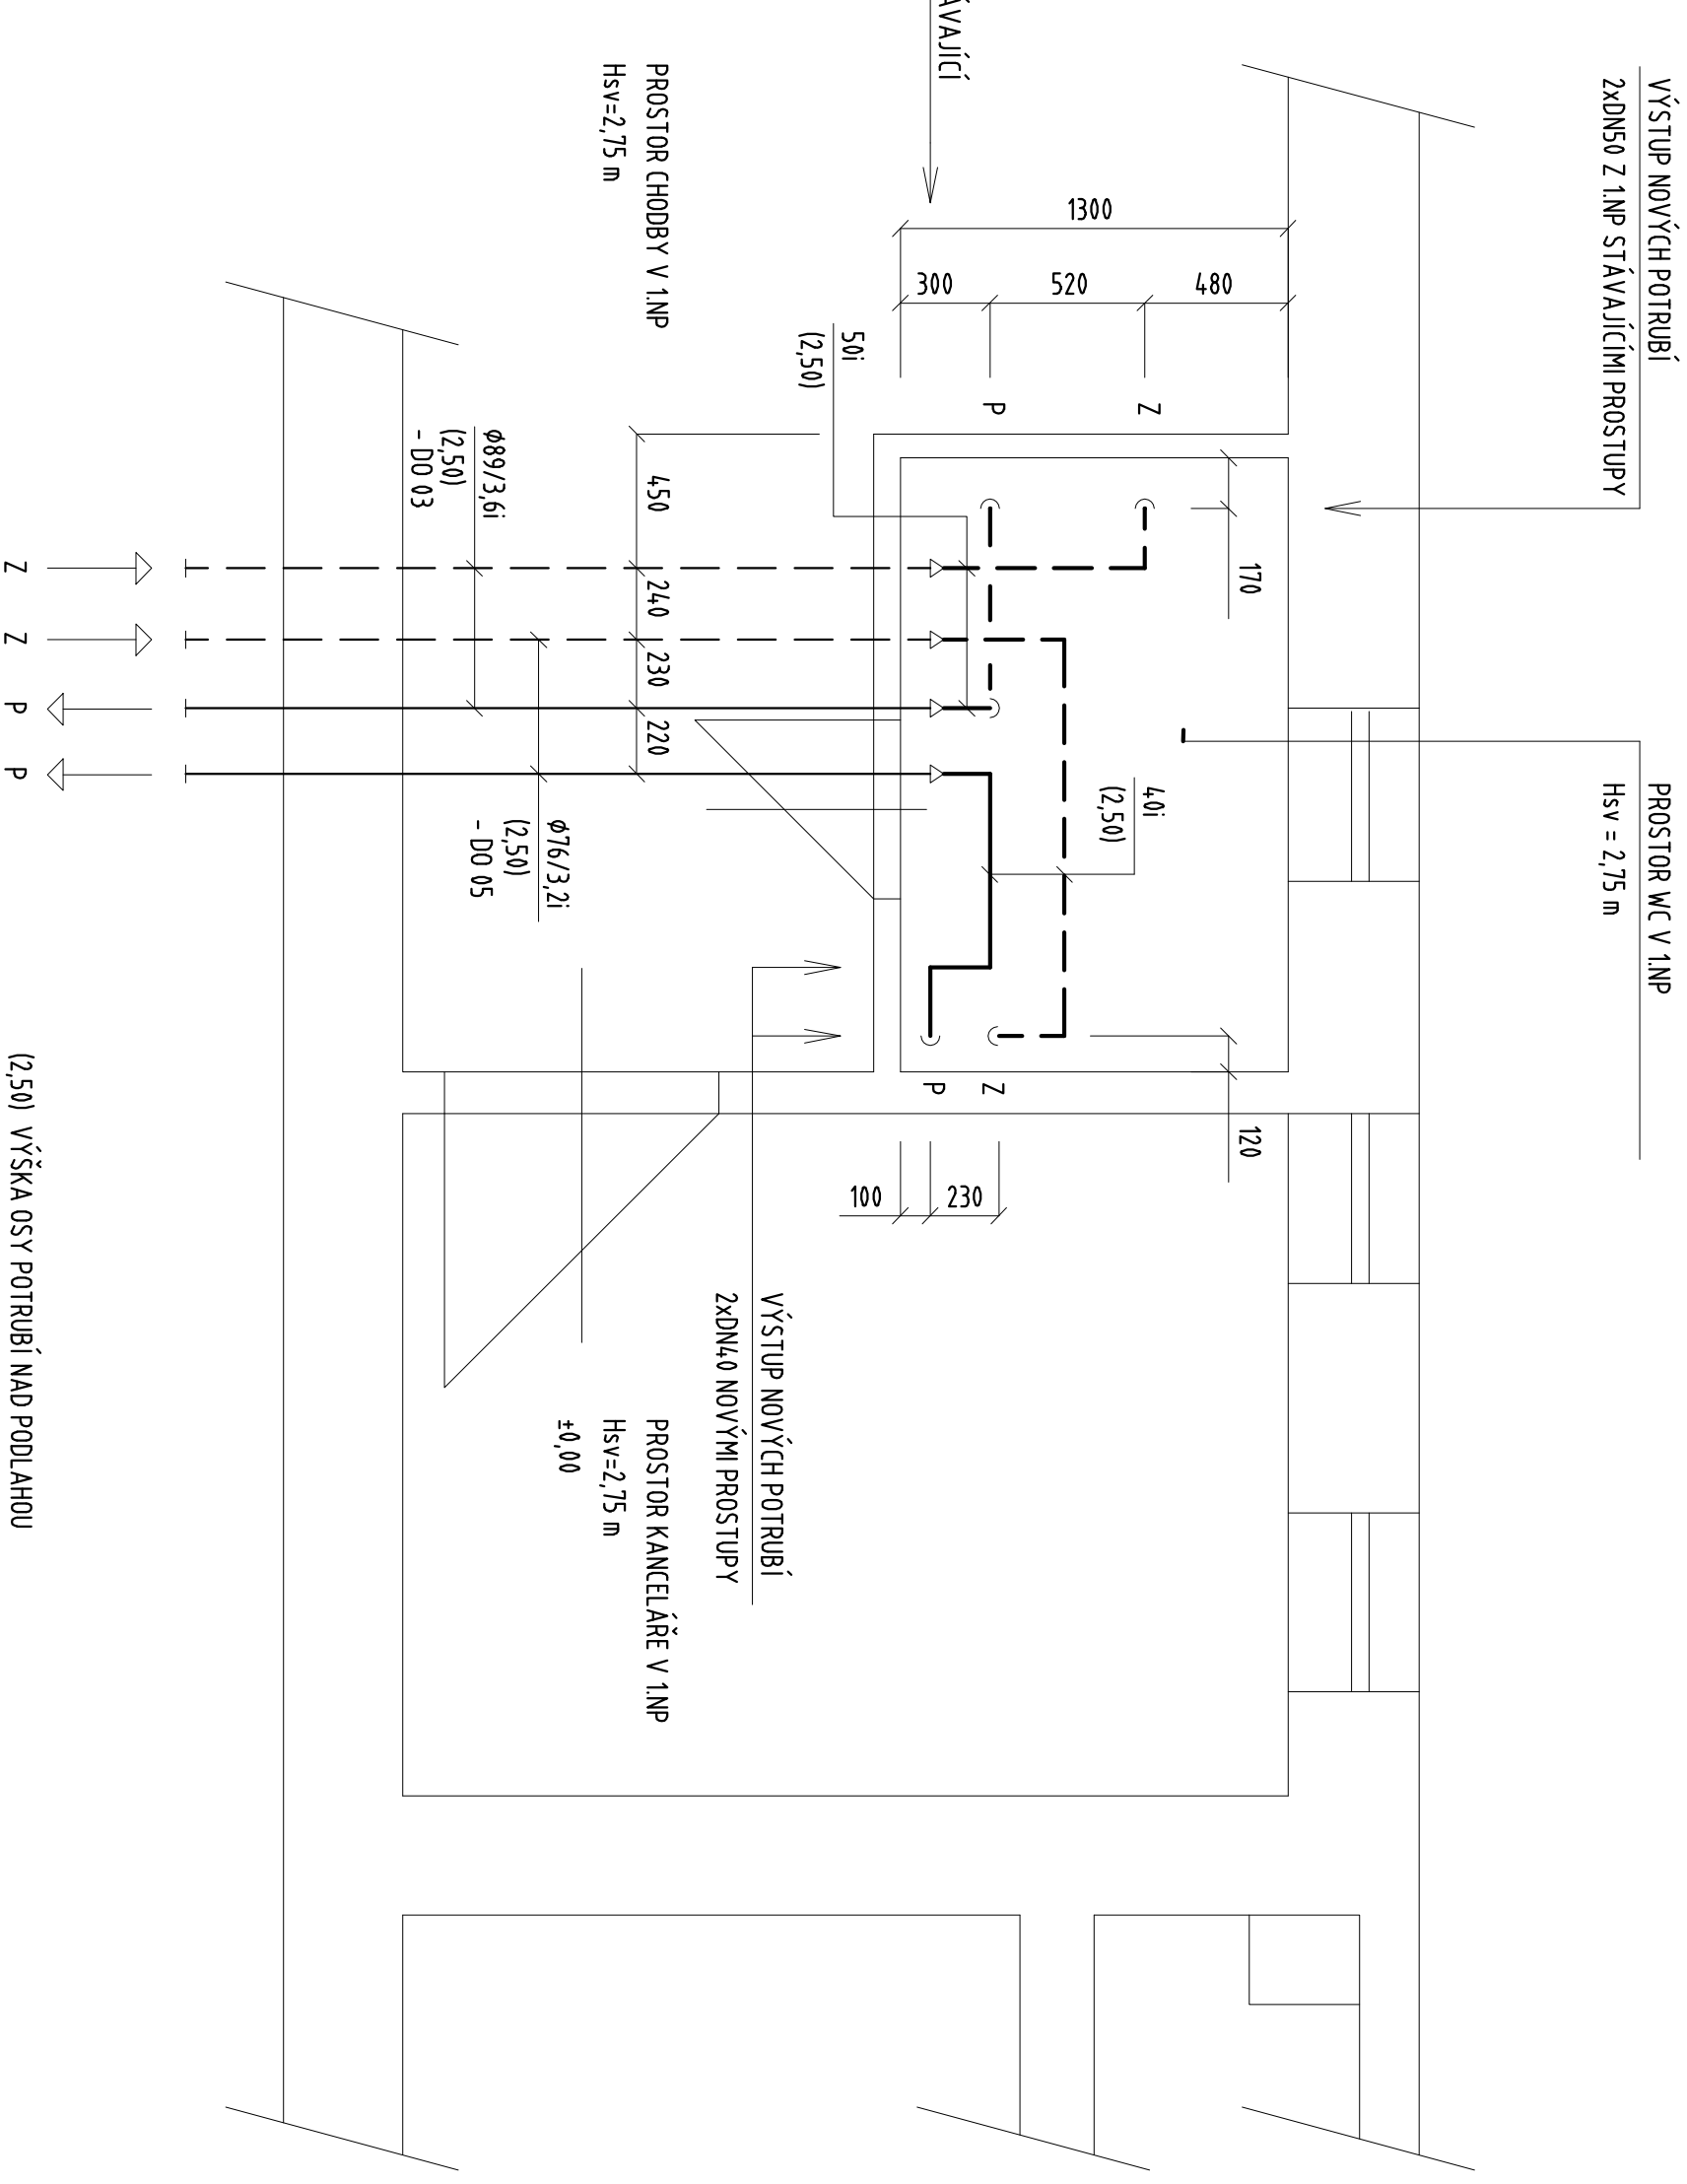



REZ A-A'

M 1:25

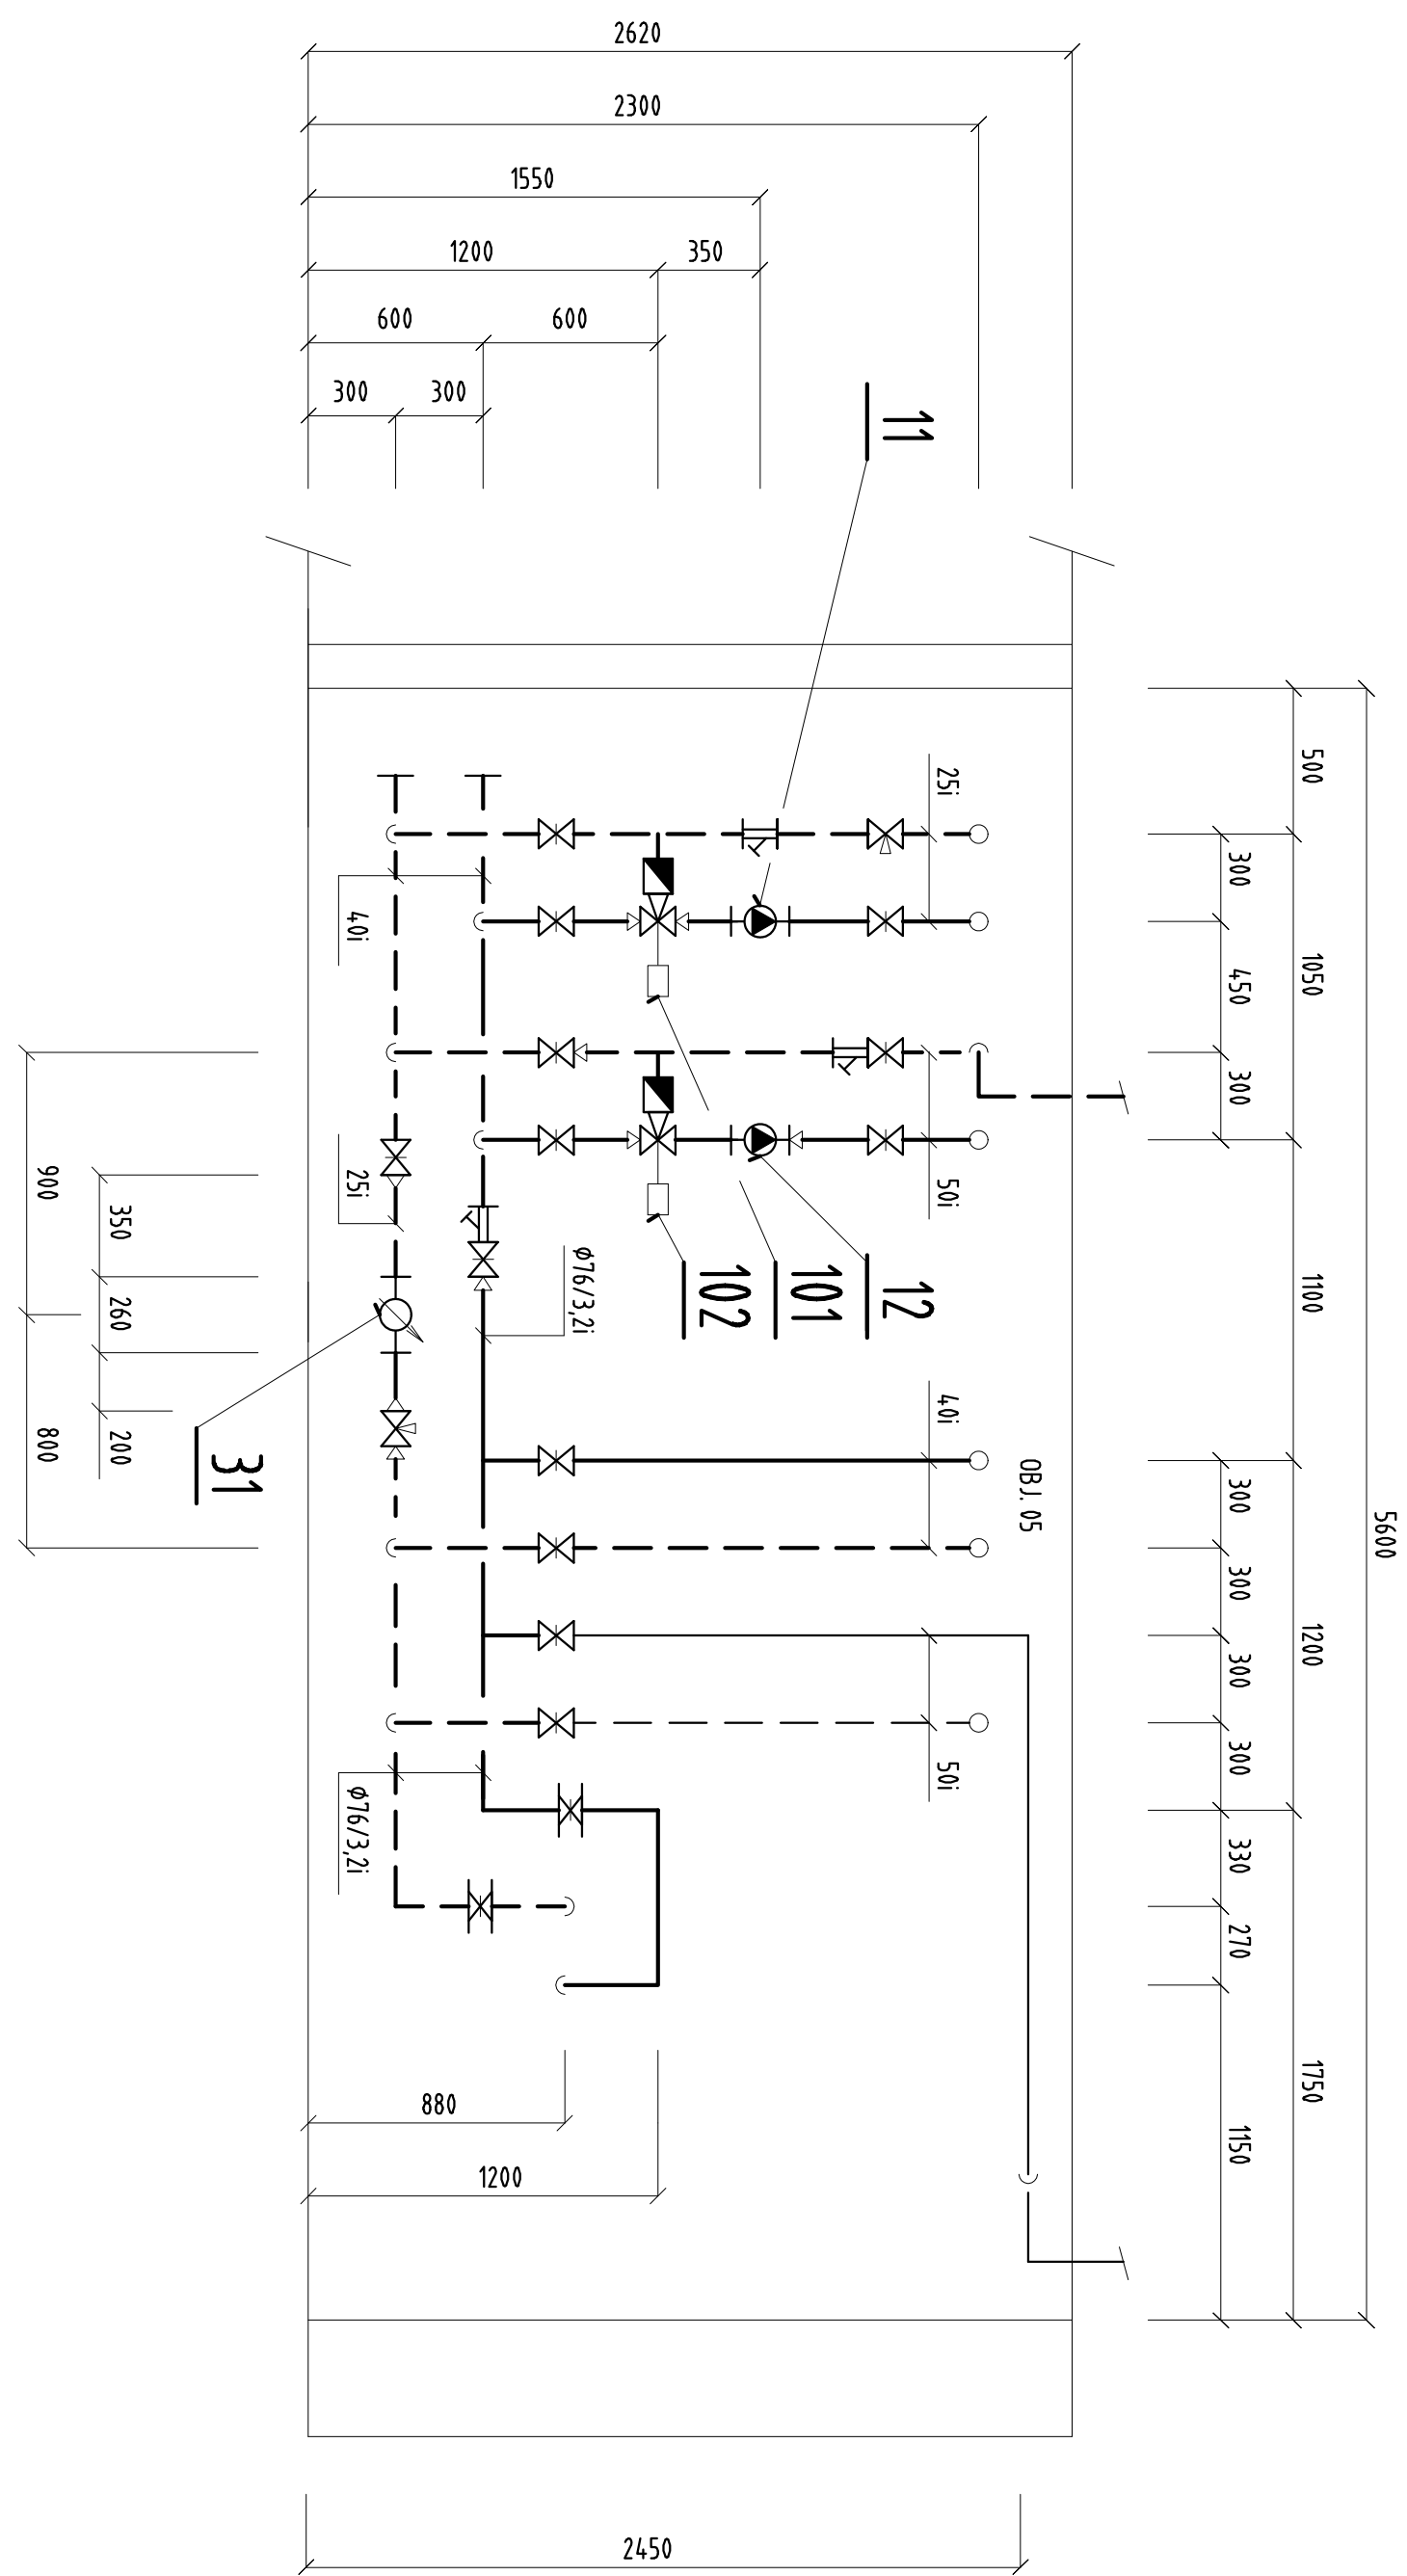

ŘEZ B-B

M 1:25

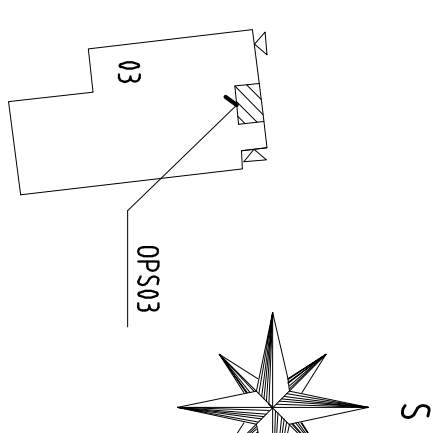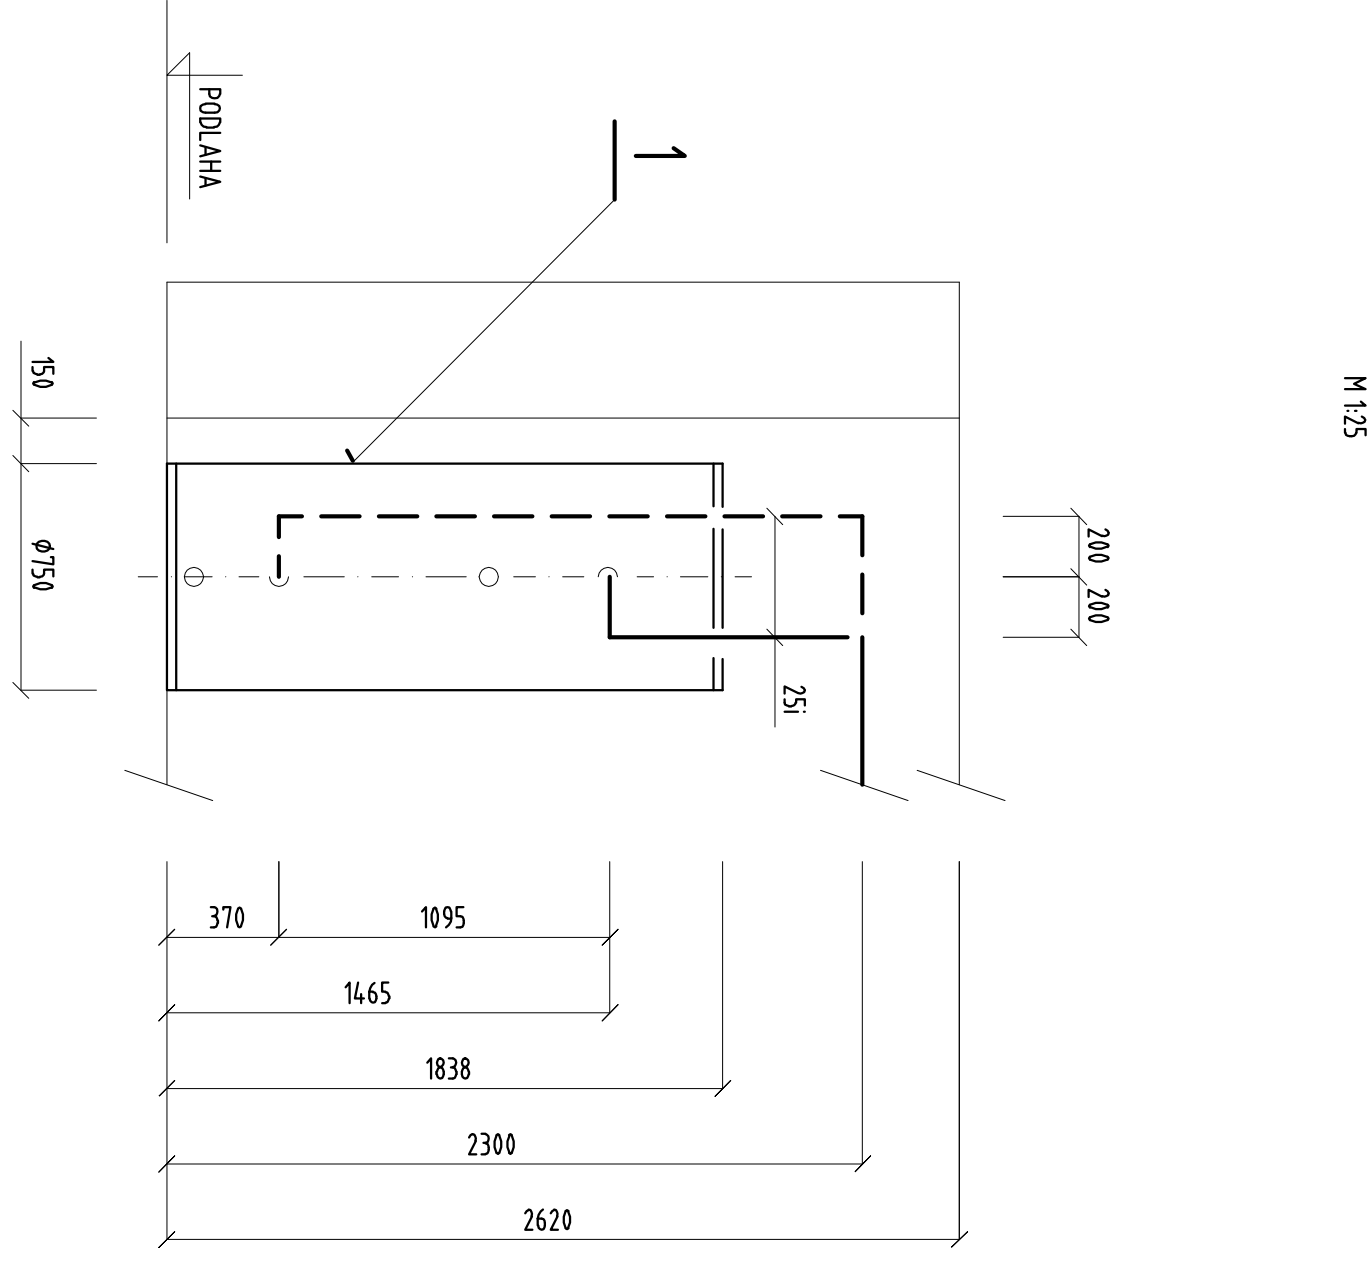[illegible]