
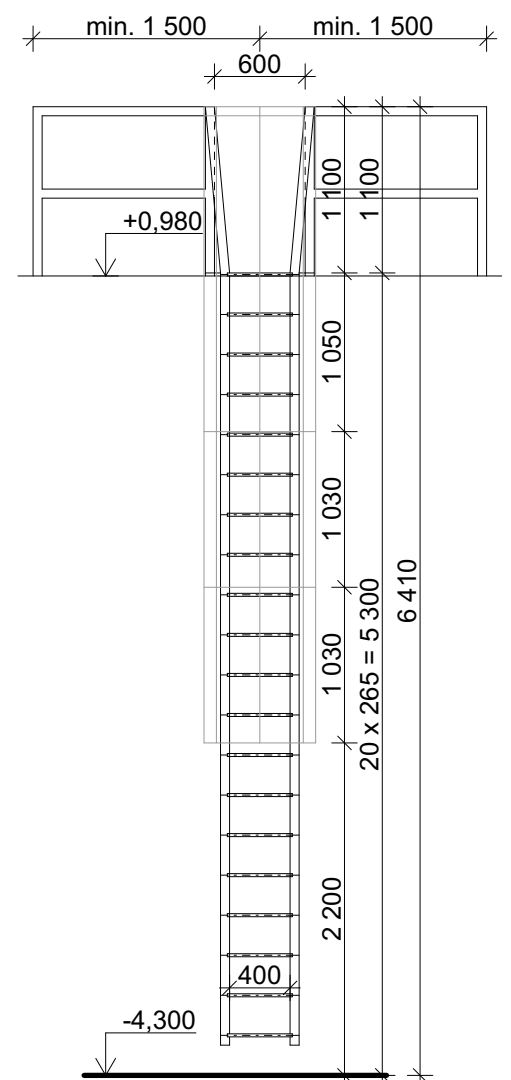


JIŽNÍ STRANA

VÝCHODNÍ STRANA

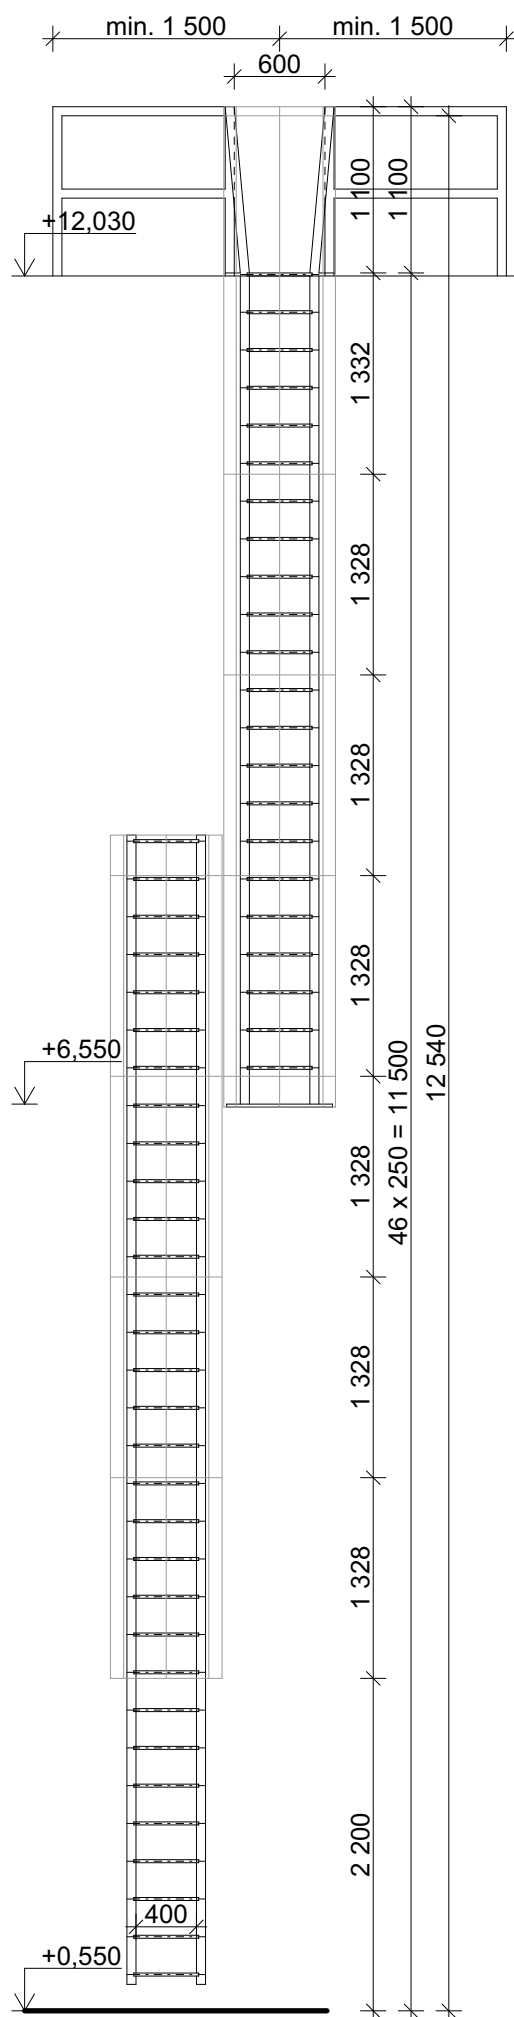


