


1. PODZEMNÍ PODLAŽÍ

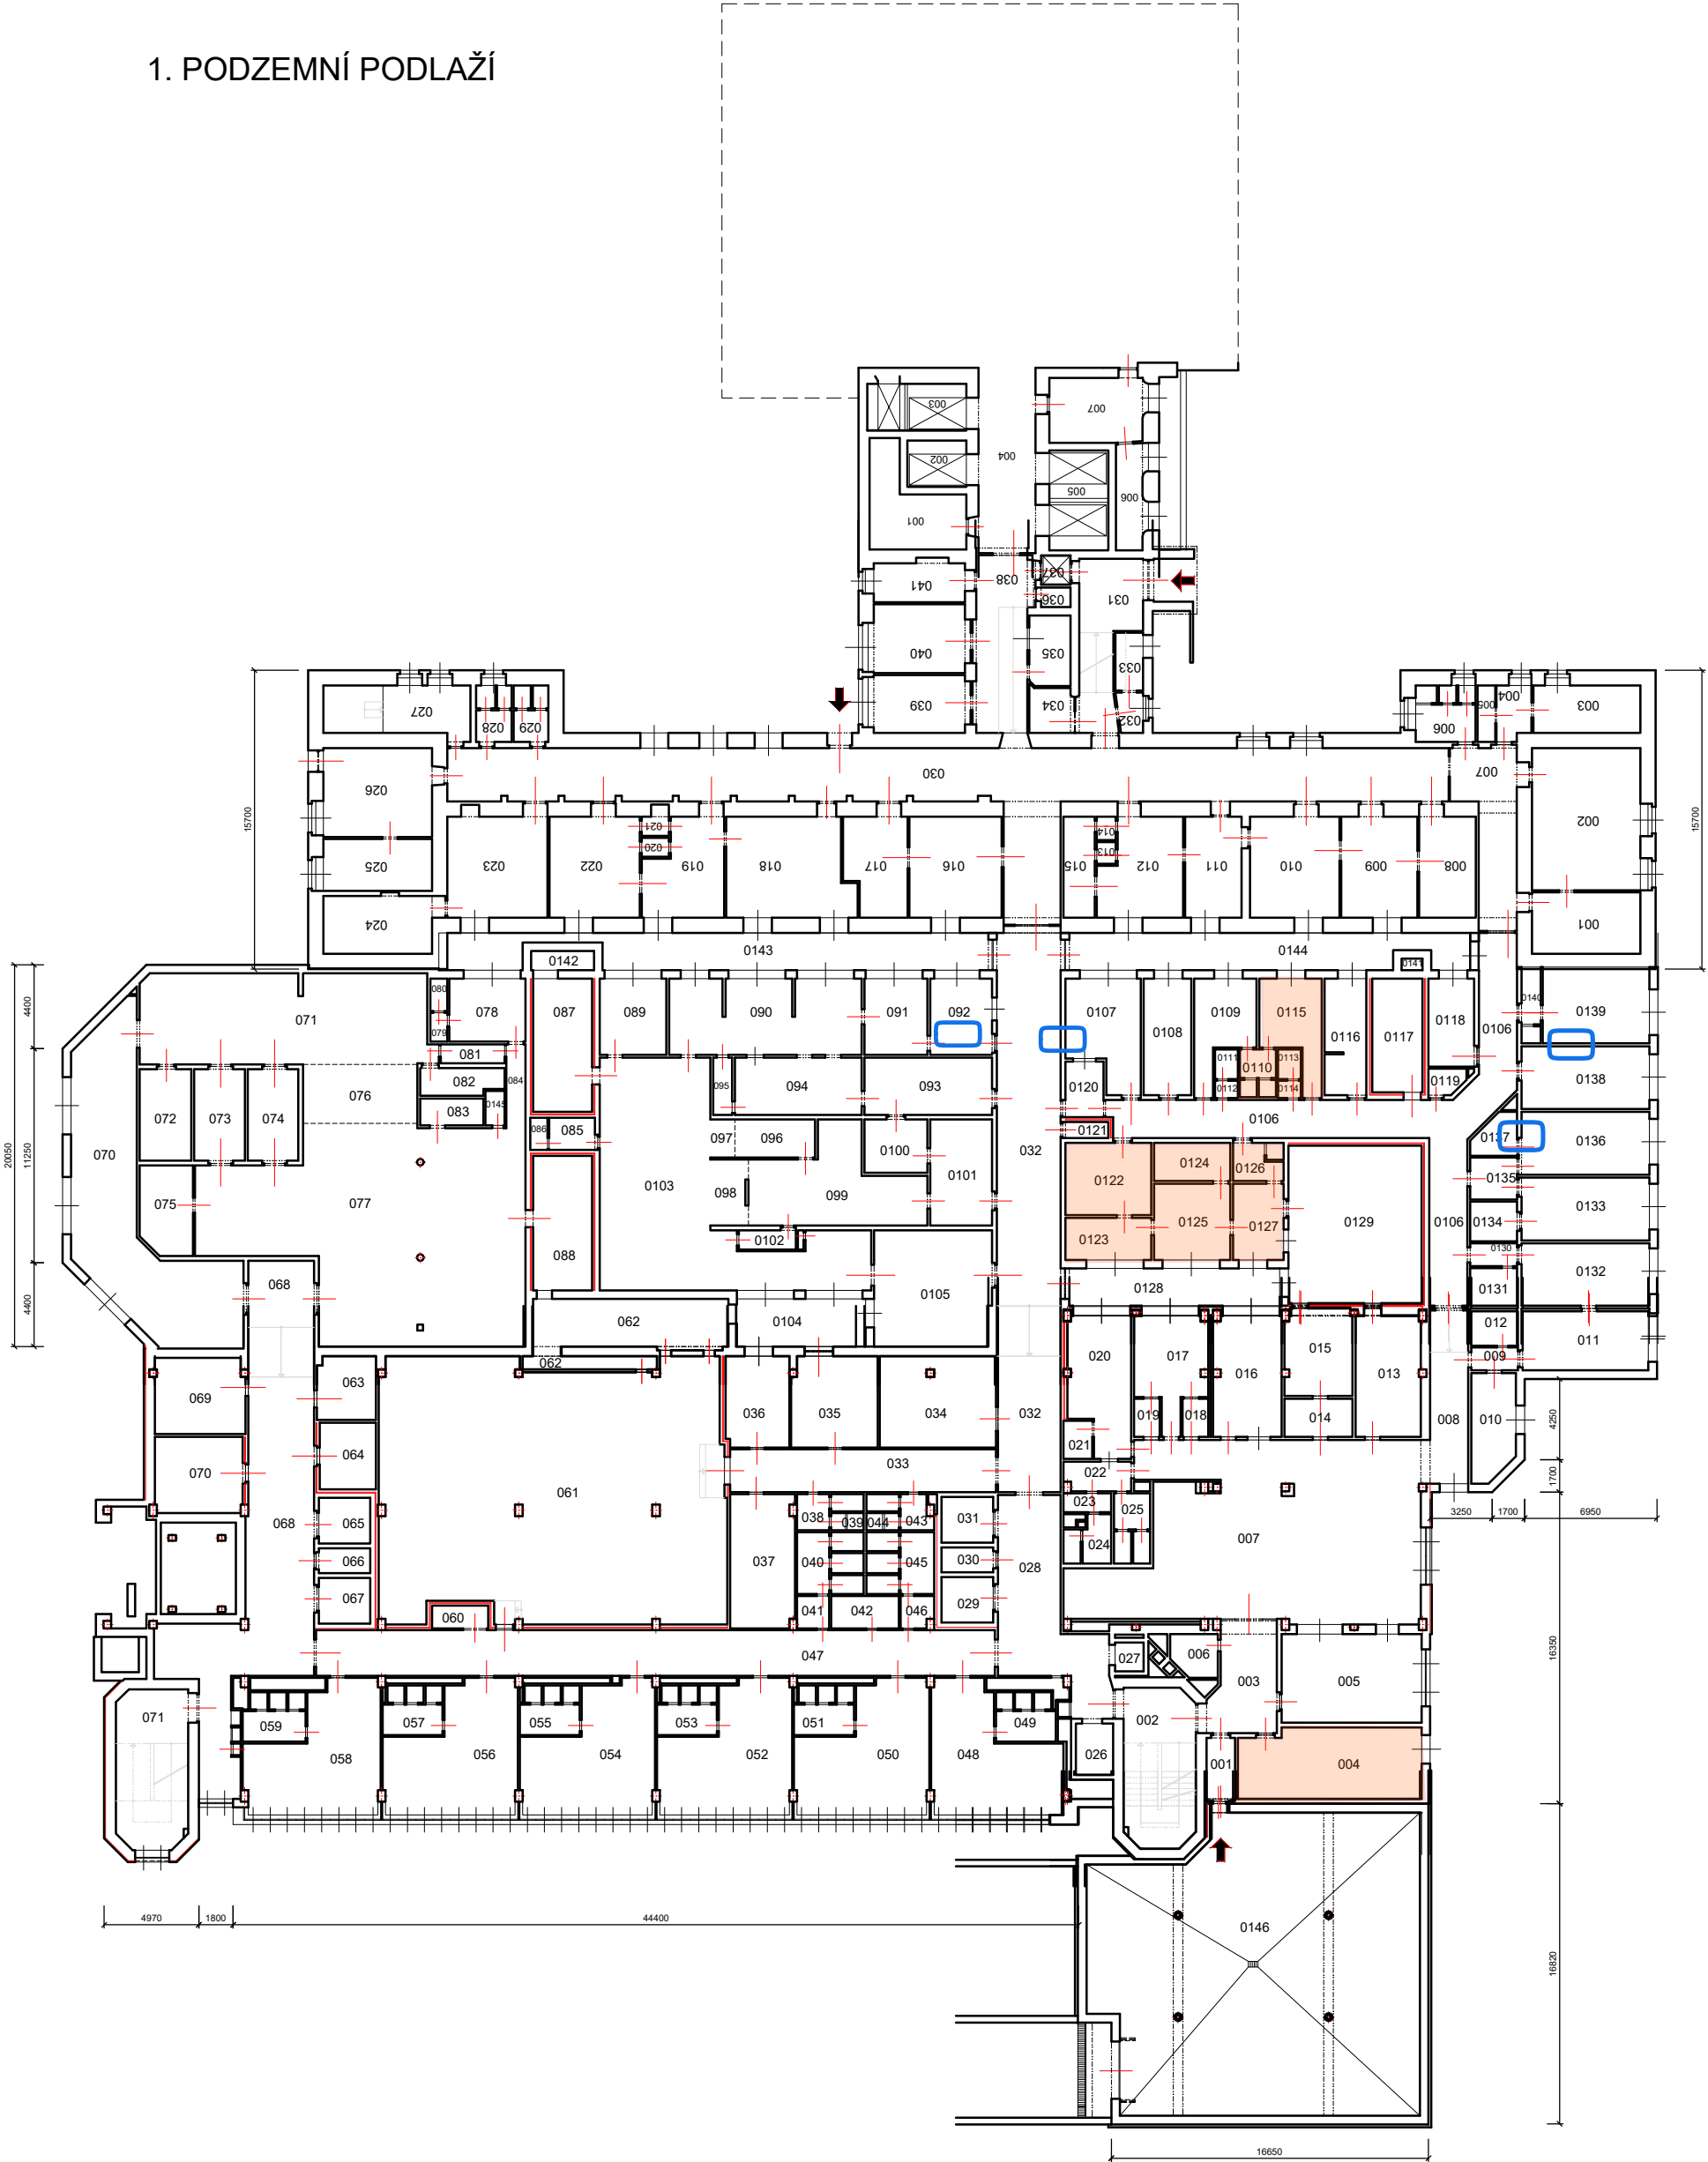

1 2 3 4 5 6 7 8 9 9' 10 11 12 12' 13