


Plán úklidu prostor LDN Rybitví

1. PP - "A"

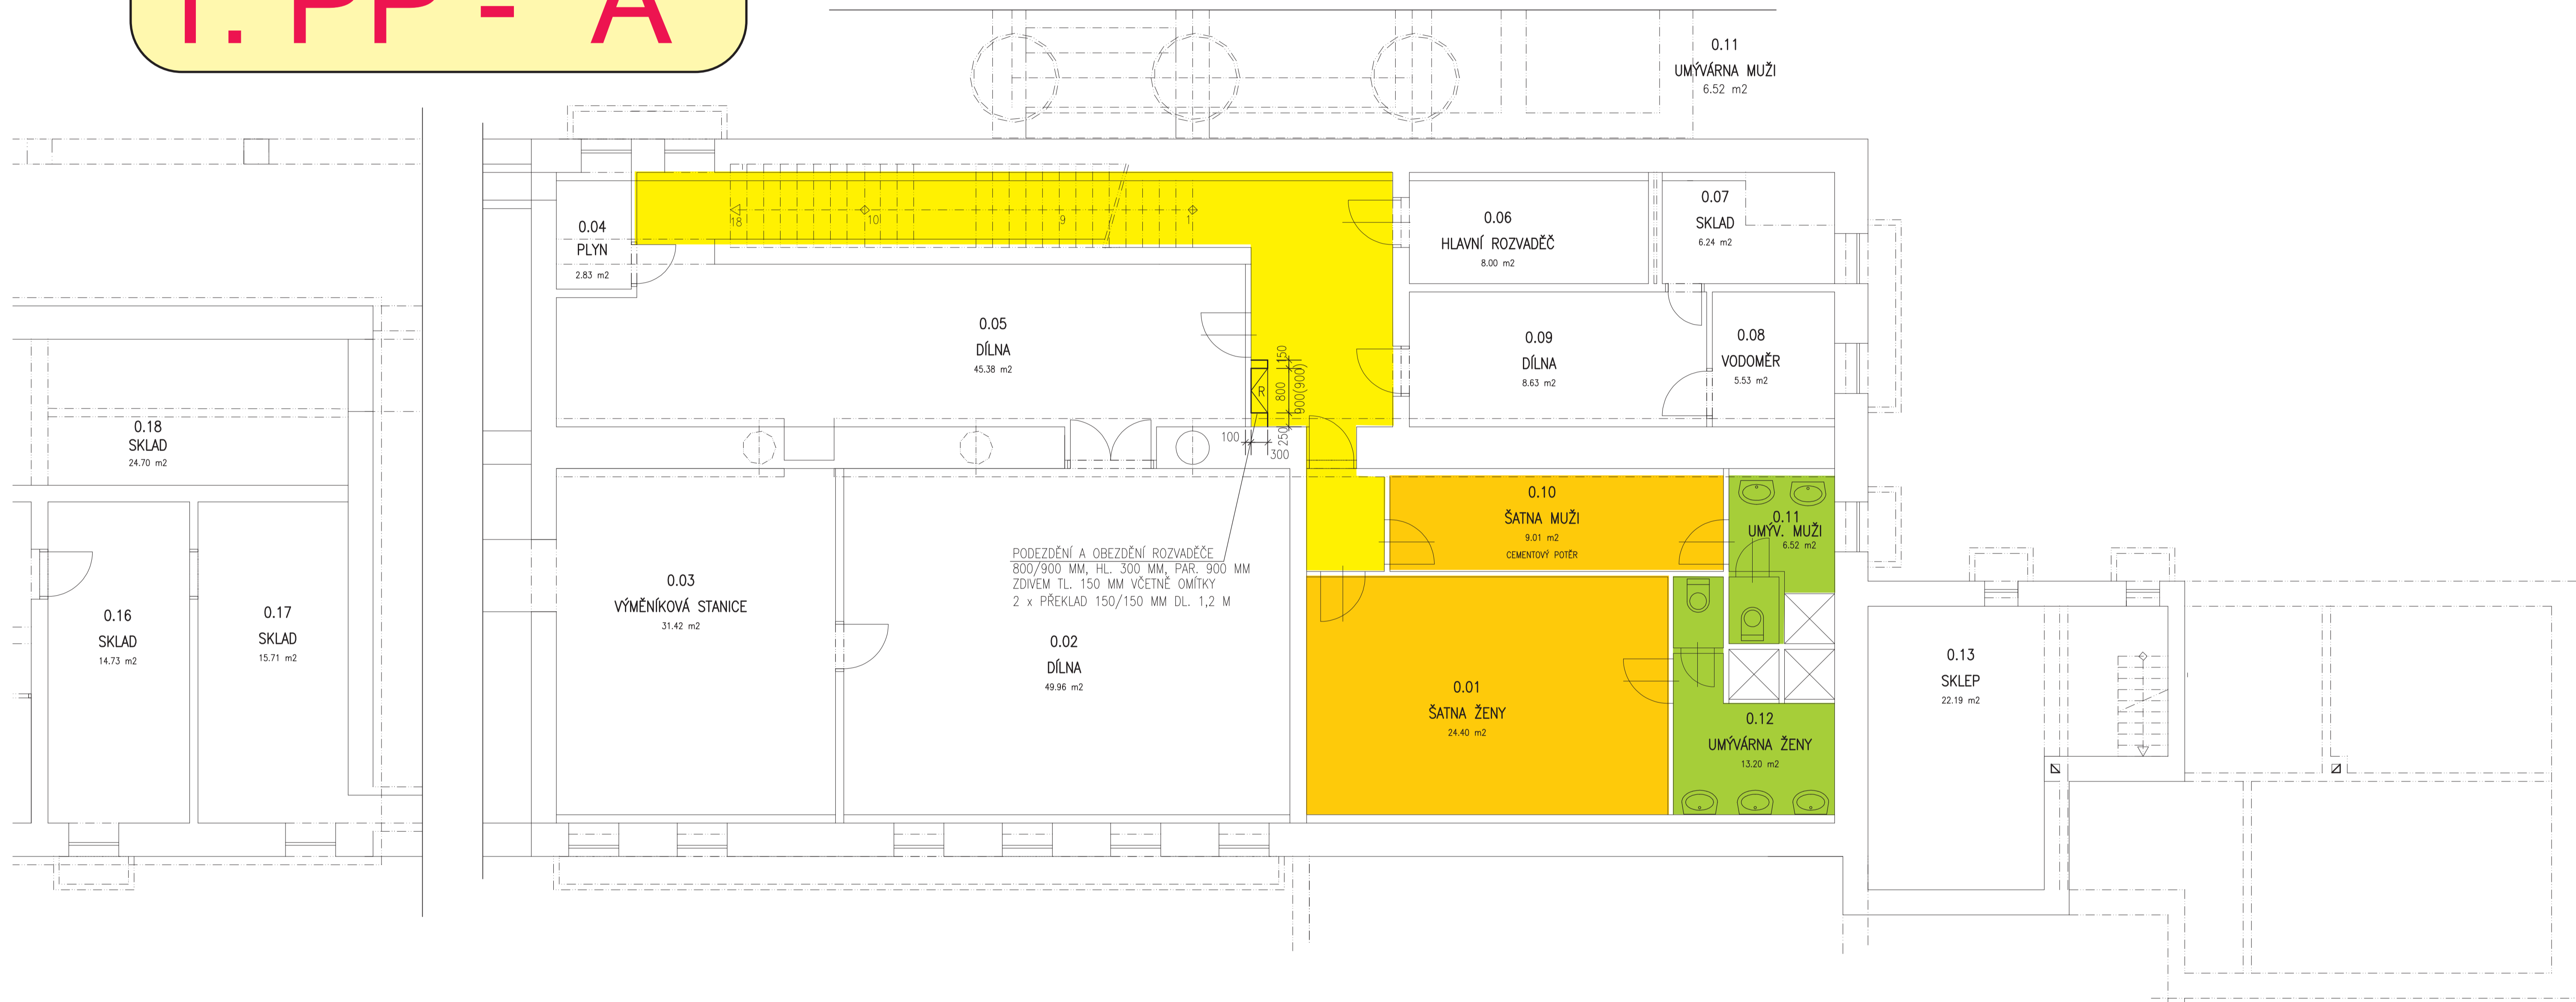

- S1
- S2
- S3
- S4
- S5

